



© Copyright
This drawing and any design hereon is the copyright of the
Consultants and must not be reproduced without their written
consent.


All drawings remain the property of the Consultants.

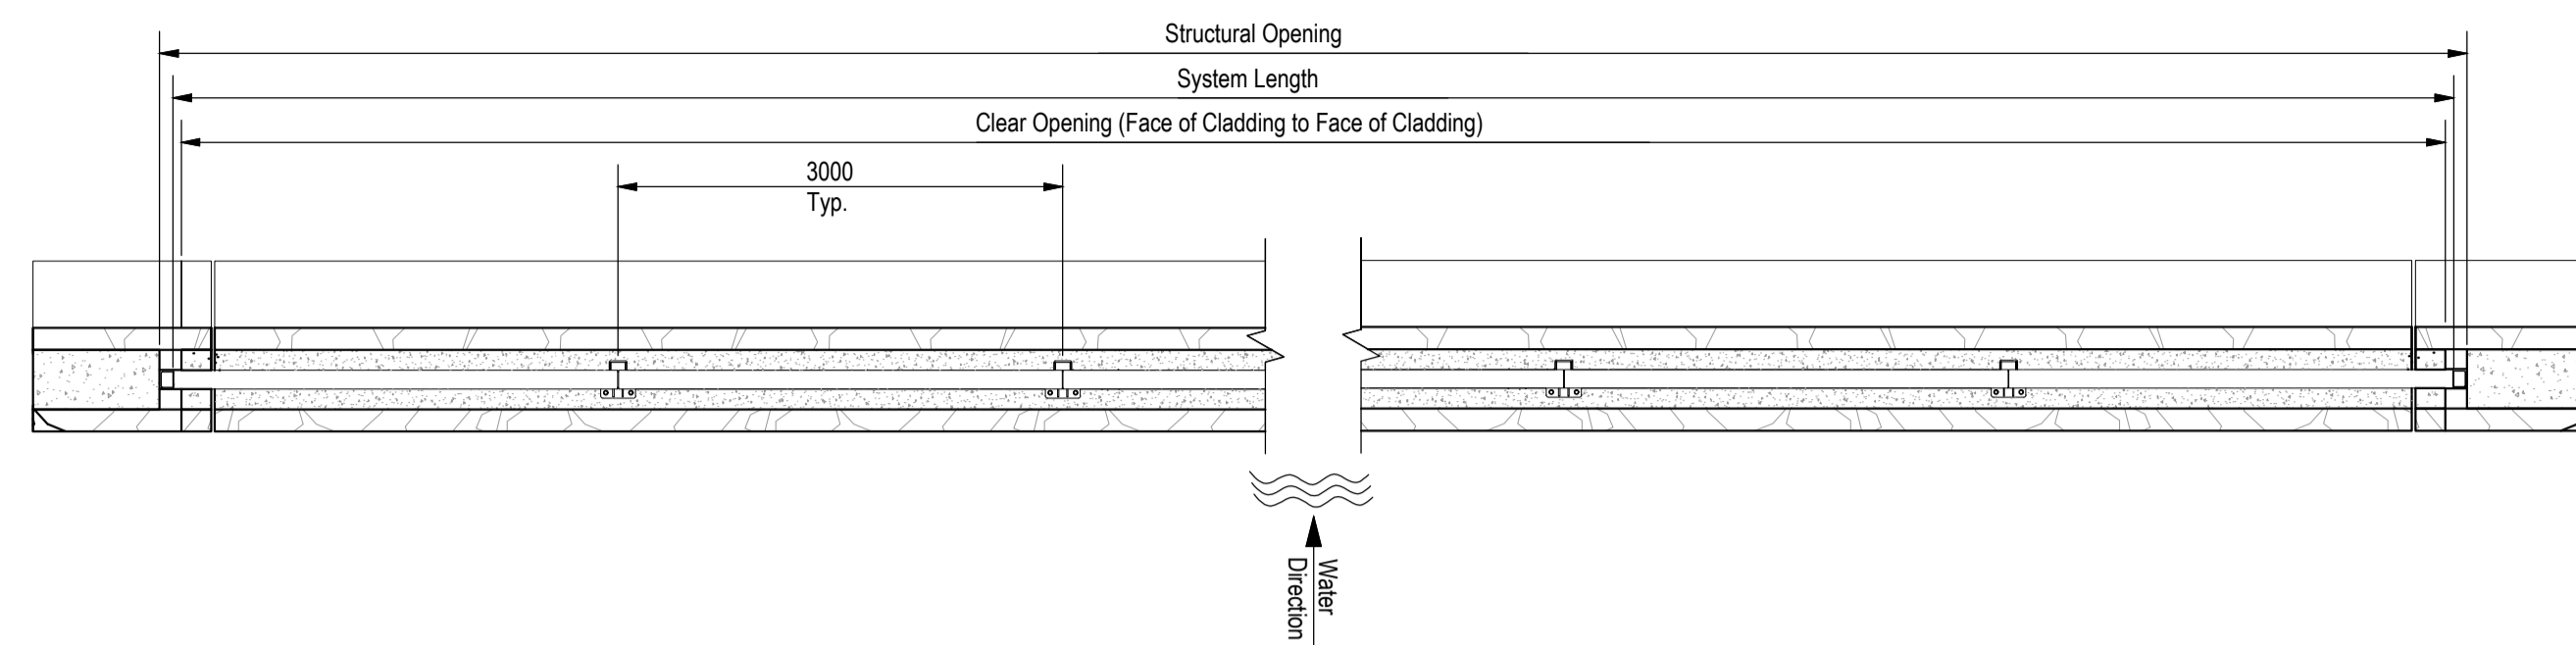

PLAN
TYPICAL DETAIL - GLASS BARRIER SYSTEM
SCALE 1:50

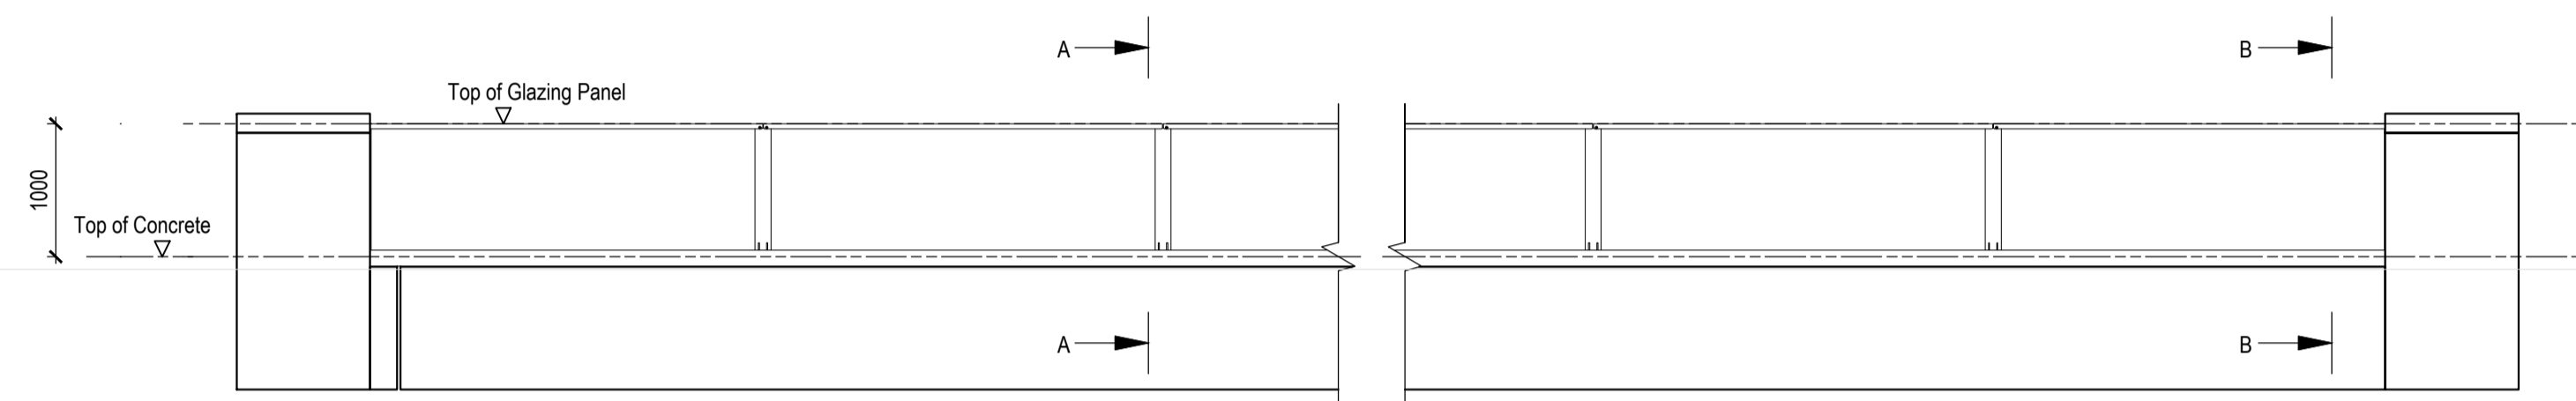

ELEVATION
TYPICAL DETAIL - GLASS BARRIER SYSTEM
SCALE 1:50

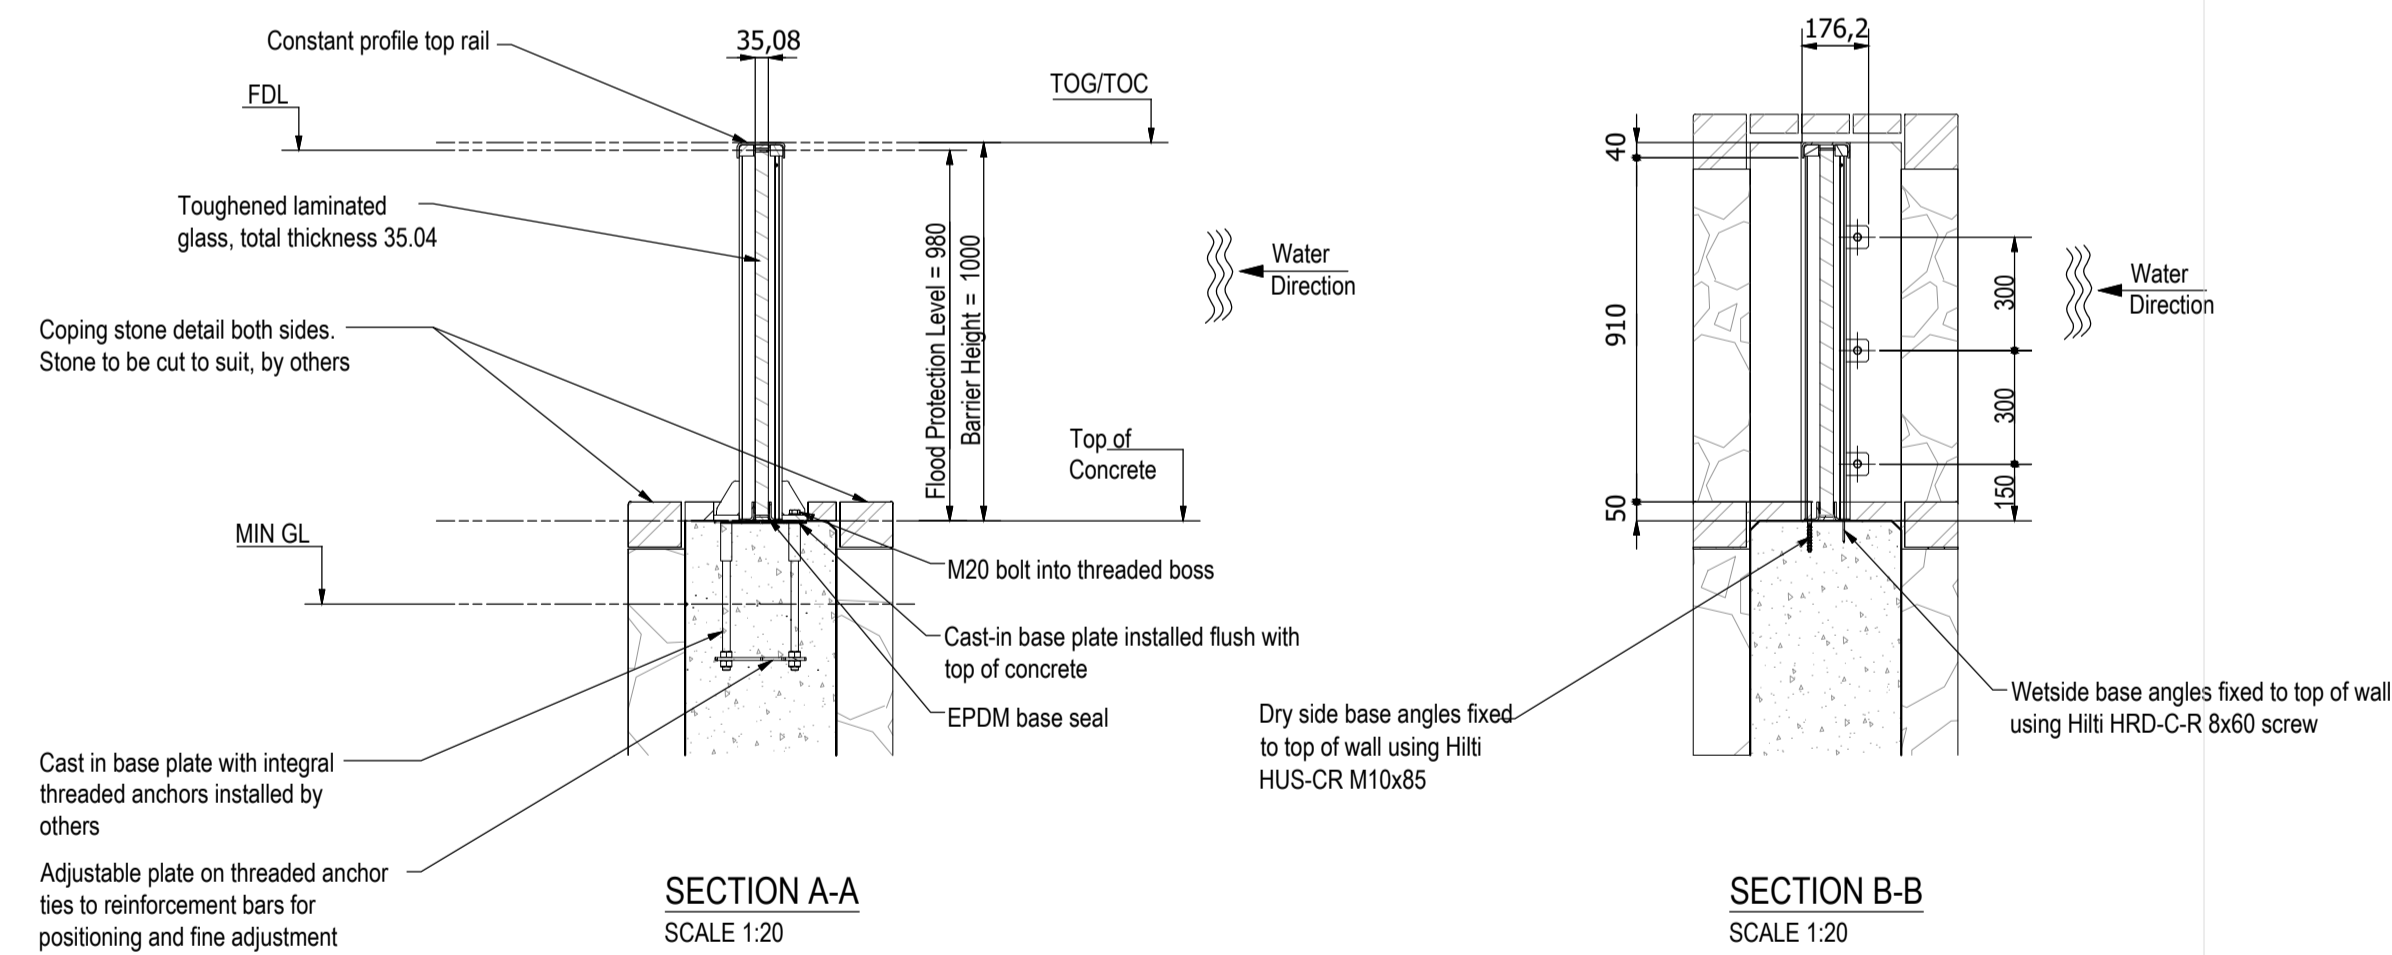

SECTION A-A
SCALE 1:20

SECTION B-B
SCALE 1:20

© National Mapping Division Of Tailte Éireann
All Rights Reserved. Licence No. CYAL50380258

Rev	Suit	Description	Drawn	Chkd	Date
C01	A1	PLANNING APPLICATION SUBMISSION	WS	RK	18/11/2024

Client:



Clients Representative:



Egis Engineering Ireland Ltd.
Clashon House, Dundrum Business Park, Dundrum Road, Dublin 14
www.egis-group.com

JBA Consulting Engineers and Scientists Limited
24 Grove Island, Corbally, Limerick
www.jbaconsulting.ie

Project
CASTLECONNELL
FLOOD RELIEF SCHEME

Drawing Title
TYPICAL DETAILS
SHEET 2

Drawn by: WS Date: 18/11/2024

Checked by: RK Date: 18/11/2024

Approved by: RK Date: 18/11/2024

Internal Project REF: EGIS: 19104 JBA: 2019a0927

Scales: AS SHOWN

Stage: PLANNING

Drawing No.:	Revision	Suitability Code
19104-JBB-XX-DR-C-02151	C01	A1