


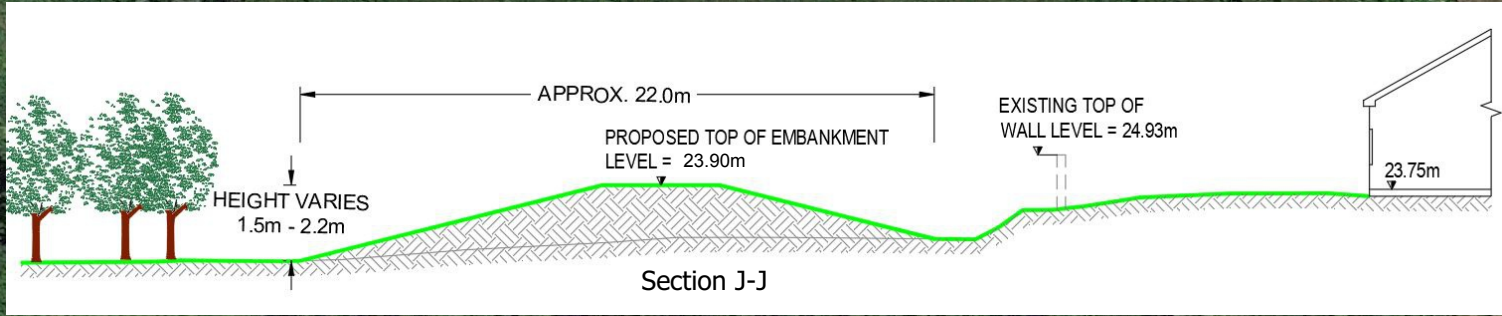

Road raising of the Coolbane Woods junction (to 23.14m) and installation of a demountable barrier (to 23.70m) across the Chapel Hill road during a flood event.
 Road raising height = 0mm - 300mm
 Demountable Barrier height = 560mm

Proposed embankment height = 1.5m - 2.2m
 Proposed defence level = 23.90m

Enhancement of the habitat to the west of proposed embankment.



- Coolbane Woods Junction**
 (All Options)
- Demountable Flood Barrier
 - Embankment
 - Road Raising

DRAFT

The defences presented are for public participation and feedback purposes only and are subject to further assessment.

Scale: 1:1,000 Original at A4
Project Code: 2019s0927

Drawn By: LL **Date:** 18/09/2022
Checked By: JNC **Date:** 18/09/2022
Approved By: JNC **Date:** 18/09/2022
Status: S3 **Revision:** P02
Figure Title: Coolbane Woods
File Name: 19104-JBAI-XX-XX-FG-Z-00927_Coolbane_Woods

24 Grove Island
 Corbally
 Limerick
 V94 312N
 Ireland
 +353 (0)61 345 463
 info@jbaconsulting.ie

