



Proposed flood wall height varies 1.4m - 2.0m
 Proposed defence level = 24.78m.
 Existing wall level varies 23.77m - 23.84m.

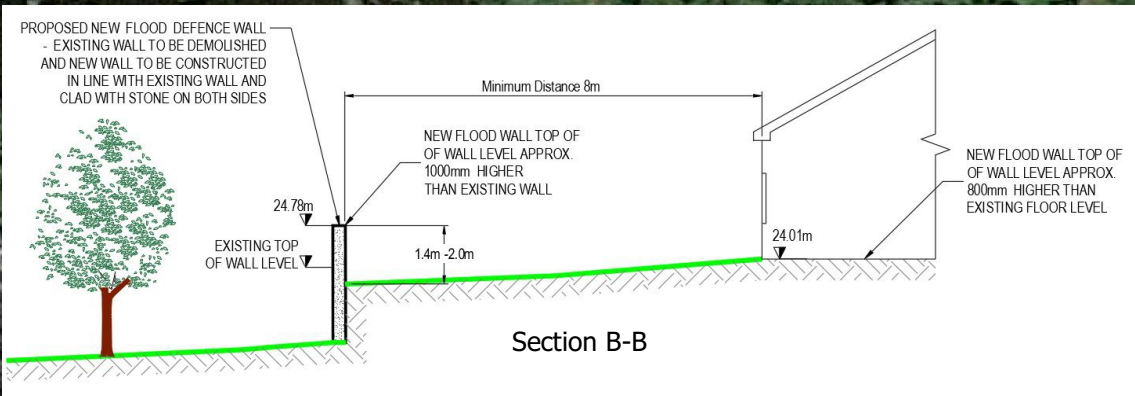

Grange House

(All Options)

- █ Flood Walls 2
- █ Cedarwood Stream Proposed Culvert
- █ Cedarwood Stream (Open)
- - - Proposed Foul Rising Main
- Ground marker

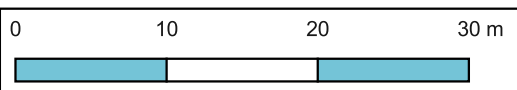

DRAFT

The defences presented are for public participation and feedback purposes only and are subject to further assessment.

Scale: 1:500 Original at A4

Project Code: 2019s0927

Drawn By: LL **Date:** 17/09/2022

Checked By: JNC **Date:** 17/09/2022

Approved By: JNC **Date:** 17/09/2022

Status: S3 **Revision:** P03

Figure Title: Grange House

File Name: 19104-JBAI-XX-XX-FG-Z-00898_Grange_House

24 Grove Island
 Corbally
 Limerick
 V94 312N
 Ireland
 +353 (0)61 345 463
 info@jbaconsulting.ie

