









© Copyright
This drawing and any design hereon is the copyright of the
Consultants and must not be reproduced without their written
consent.


All drawings remain the property of the Consultants.

 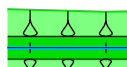LEGEND

-  PROPOSED FLOOD WALL
-  PROPOSED LOW LEVEL FLOOD WALL
-  EXISTING WALL
-  PROPOSED EMBANKMENT
-  EXISTING BUILDING
-  EXISTING GROUND LEVEL PROPERTY SIDE
-  EXISTING GROUND LEVEL RIVER SIDE
-  PROPOSED DEMOUNTABLE BARRIER


GENERAL NOTES:

1. GROUND LEVELS INDICATED ARE INDICATIVE AS OBTAINED FROM TOPOGRAPHICAL SURVEY.
2. GROUND LEVELS TO BE REINSTATED TO EXISTING LEVELS WHERE FEASIBLE
3. PRELIMINARY LEVELS INDICATED ON DRAWINGS, FINAL TOP-OF-WALL LEVELS TO BE CONFIRMED AT DETAILED DESIGN STAGE
4. PRELIMINARY DETAILS INDICATED ON DRAWINGS, FINAL FLOOD DEFENCE AND CONSTRUCTION DETAILS TO BE CONFIRMED AT DETAILED DESIGN STAGE

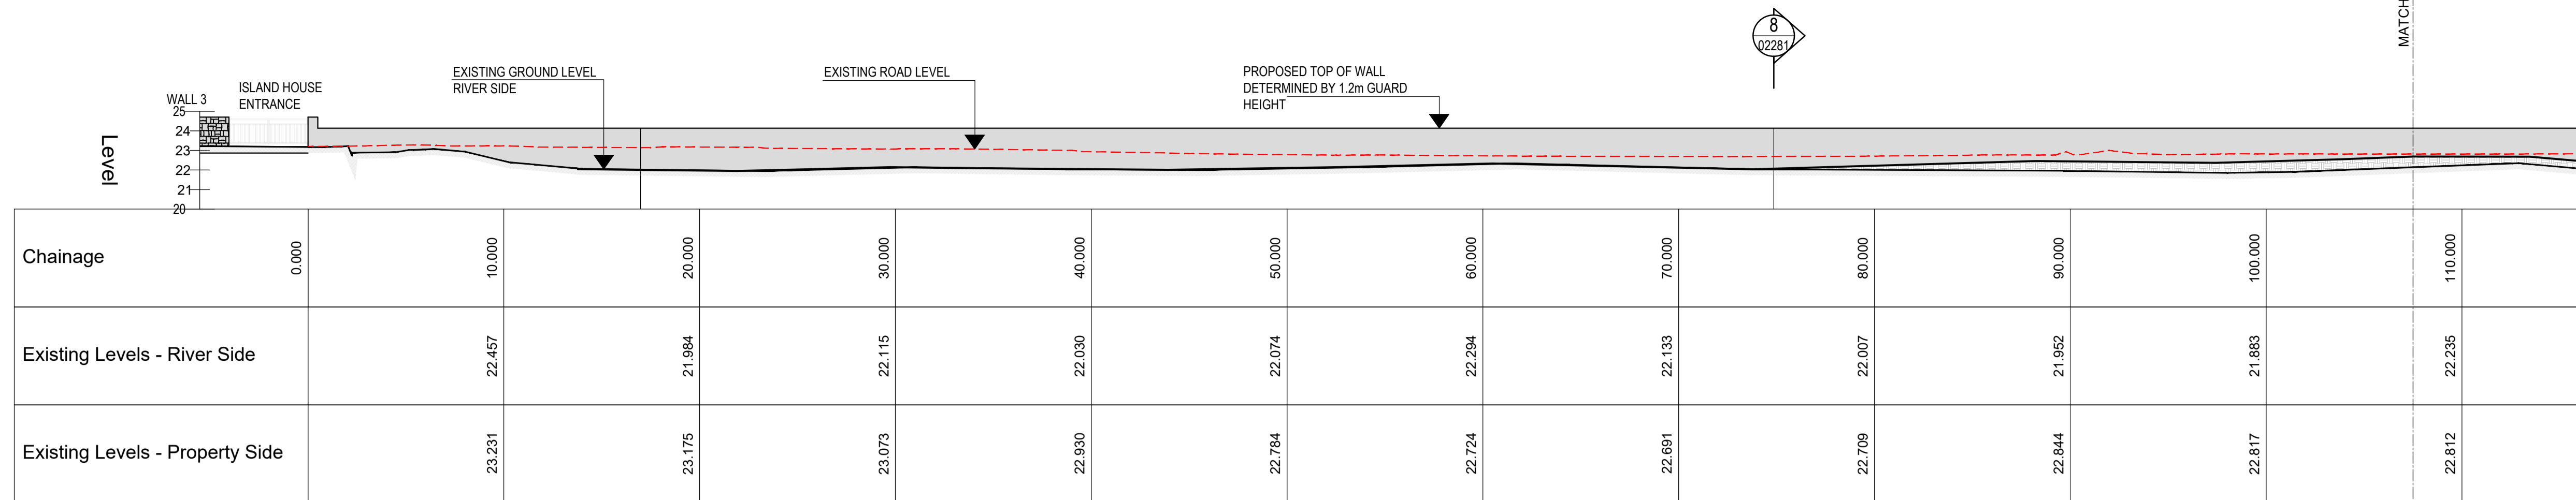


WALL 4 - LONGSECTION
SCALE: H 1:200, V 1:200. DATUM: 20.000

WALL 4
LONGSECTION
SCALE H 1:200, V 1:200

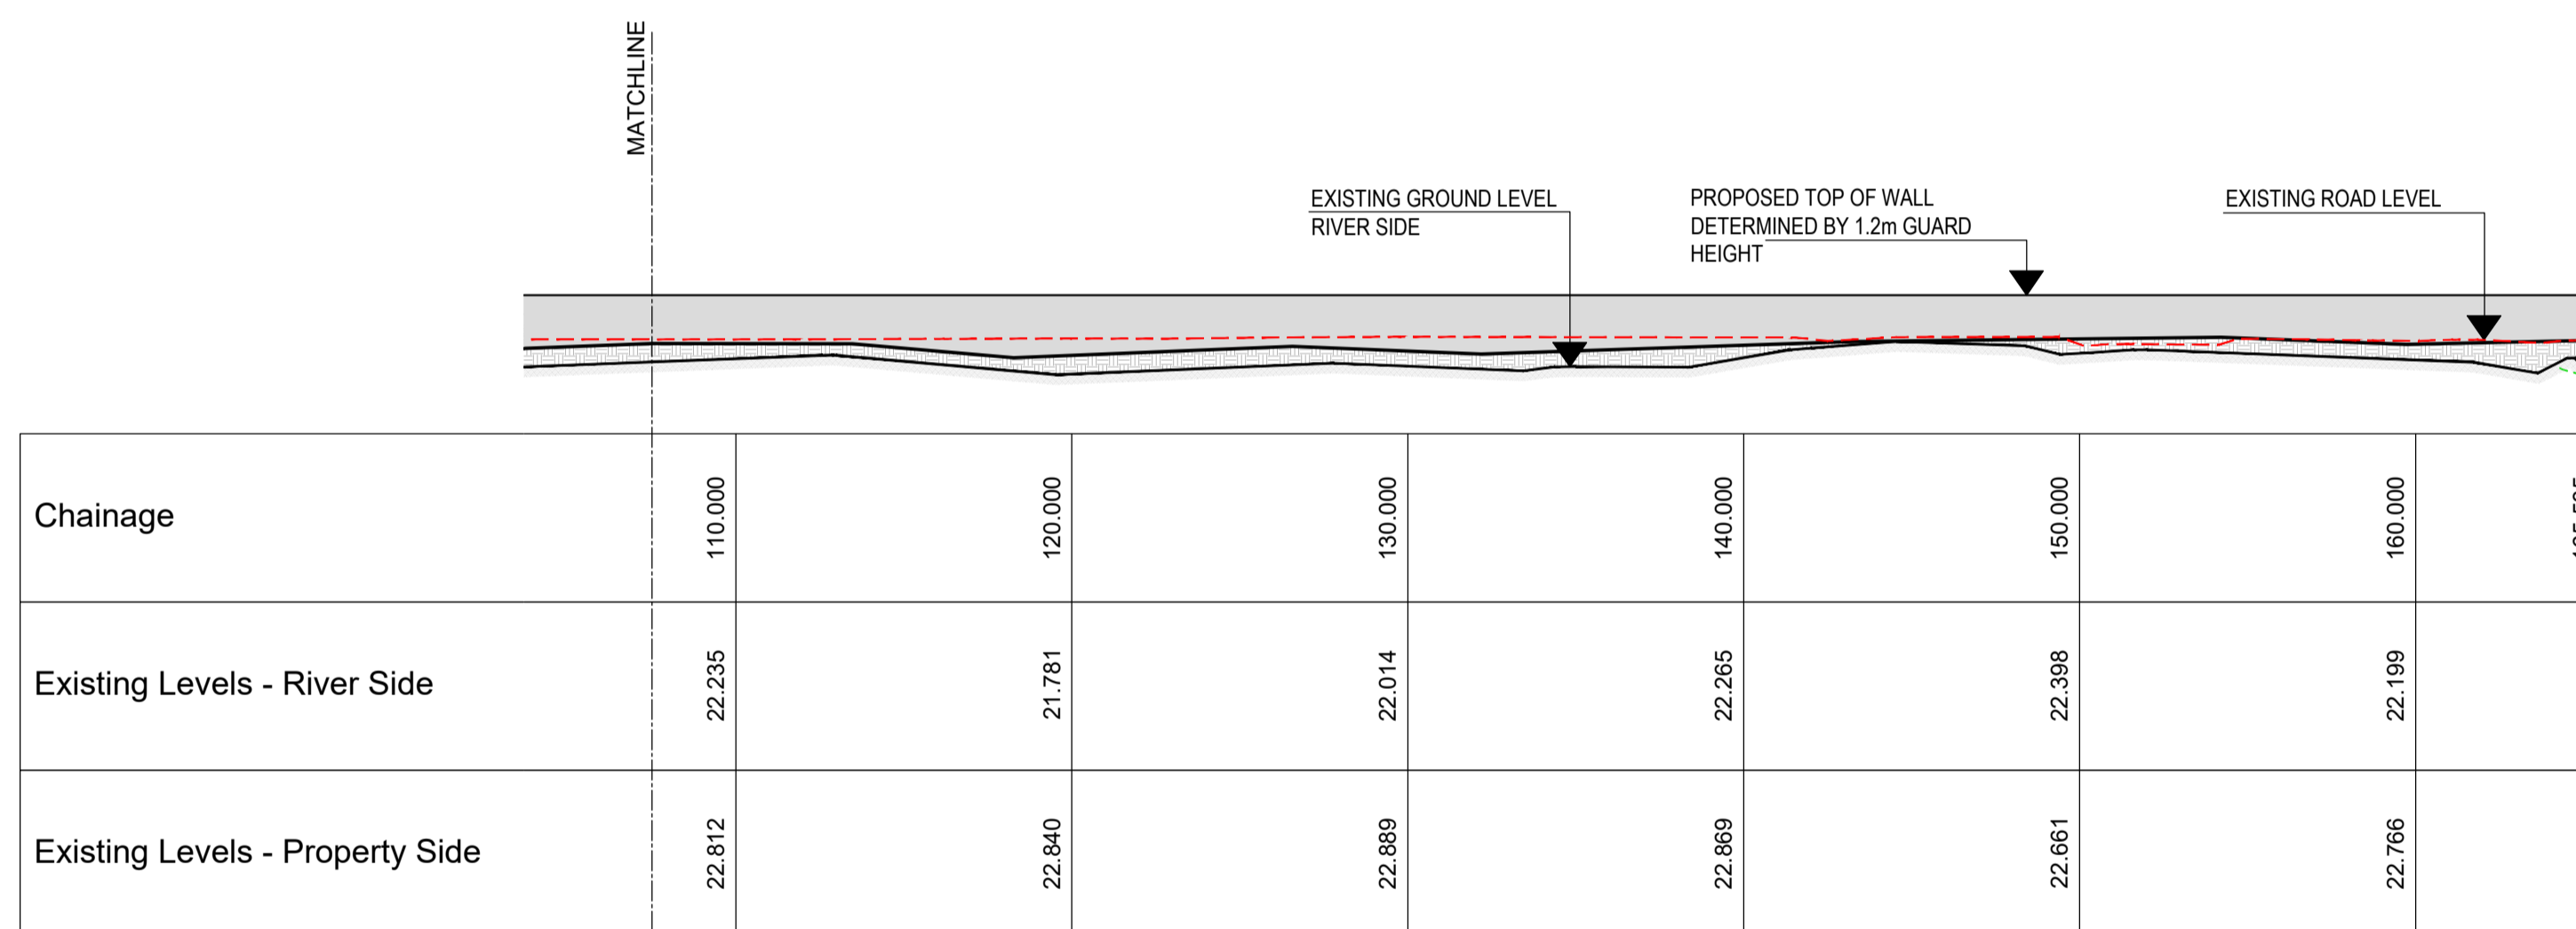

WALL 4
LONGSECTION (CONTINUED.)
SCALE H 1:200, V 1:200

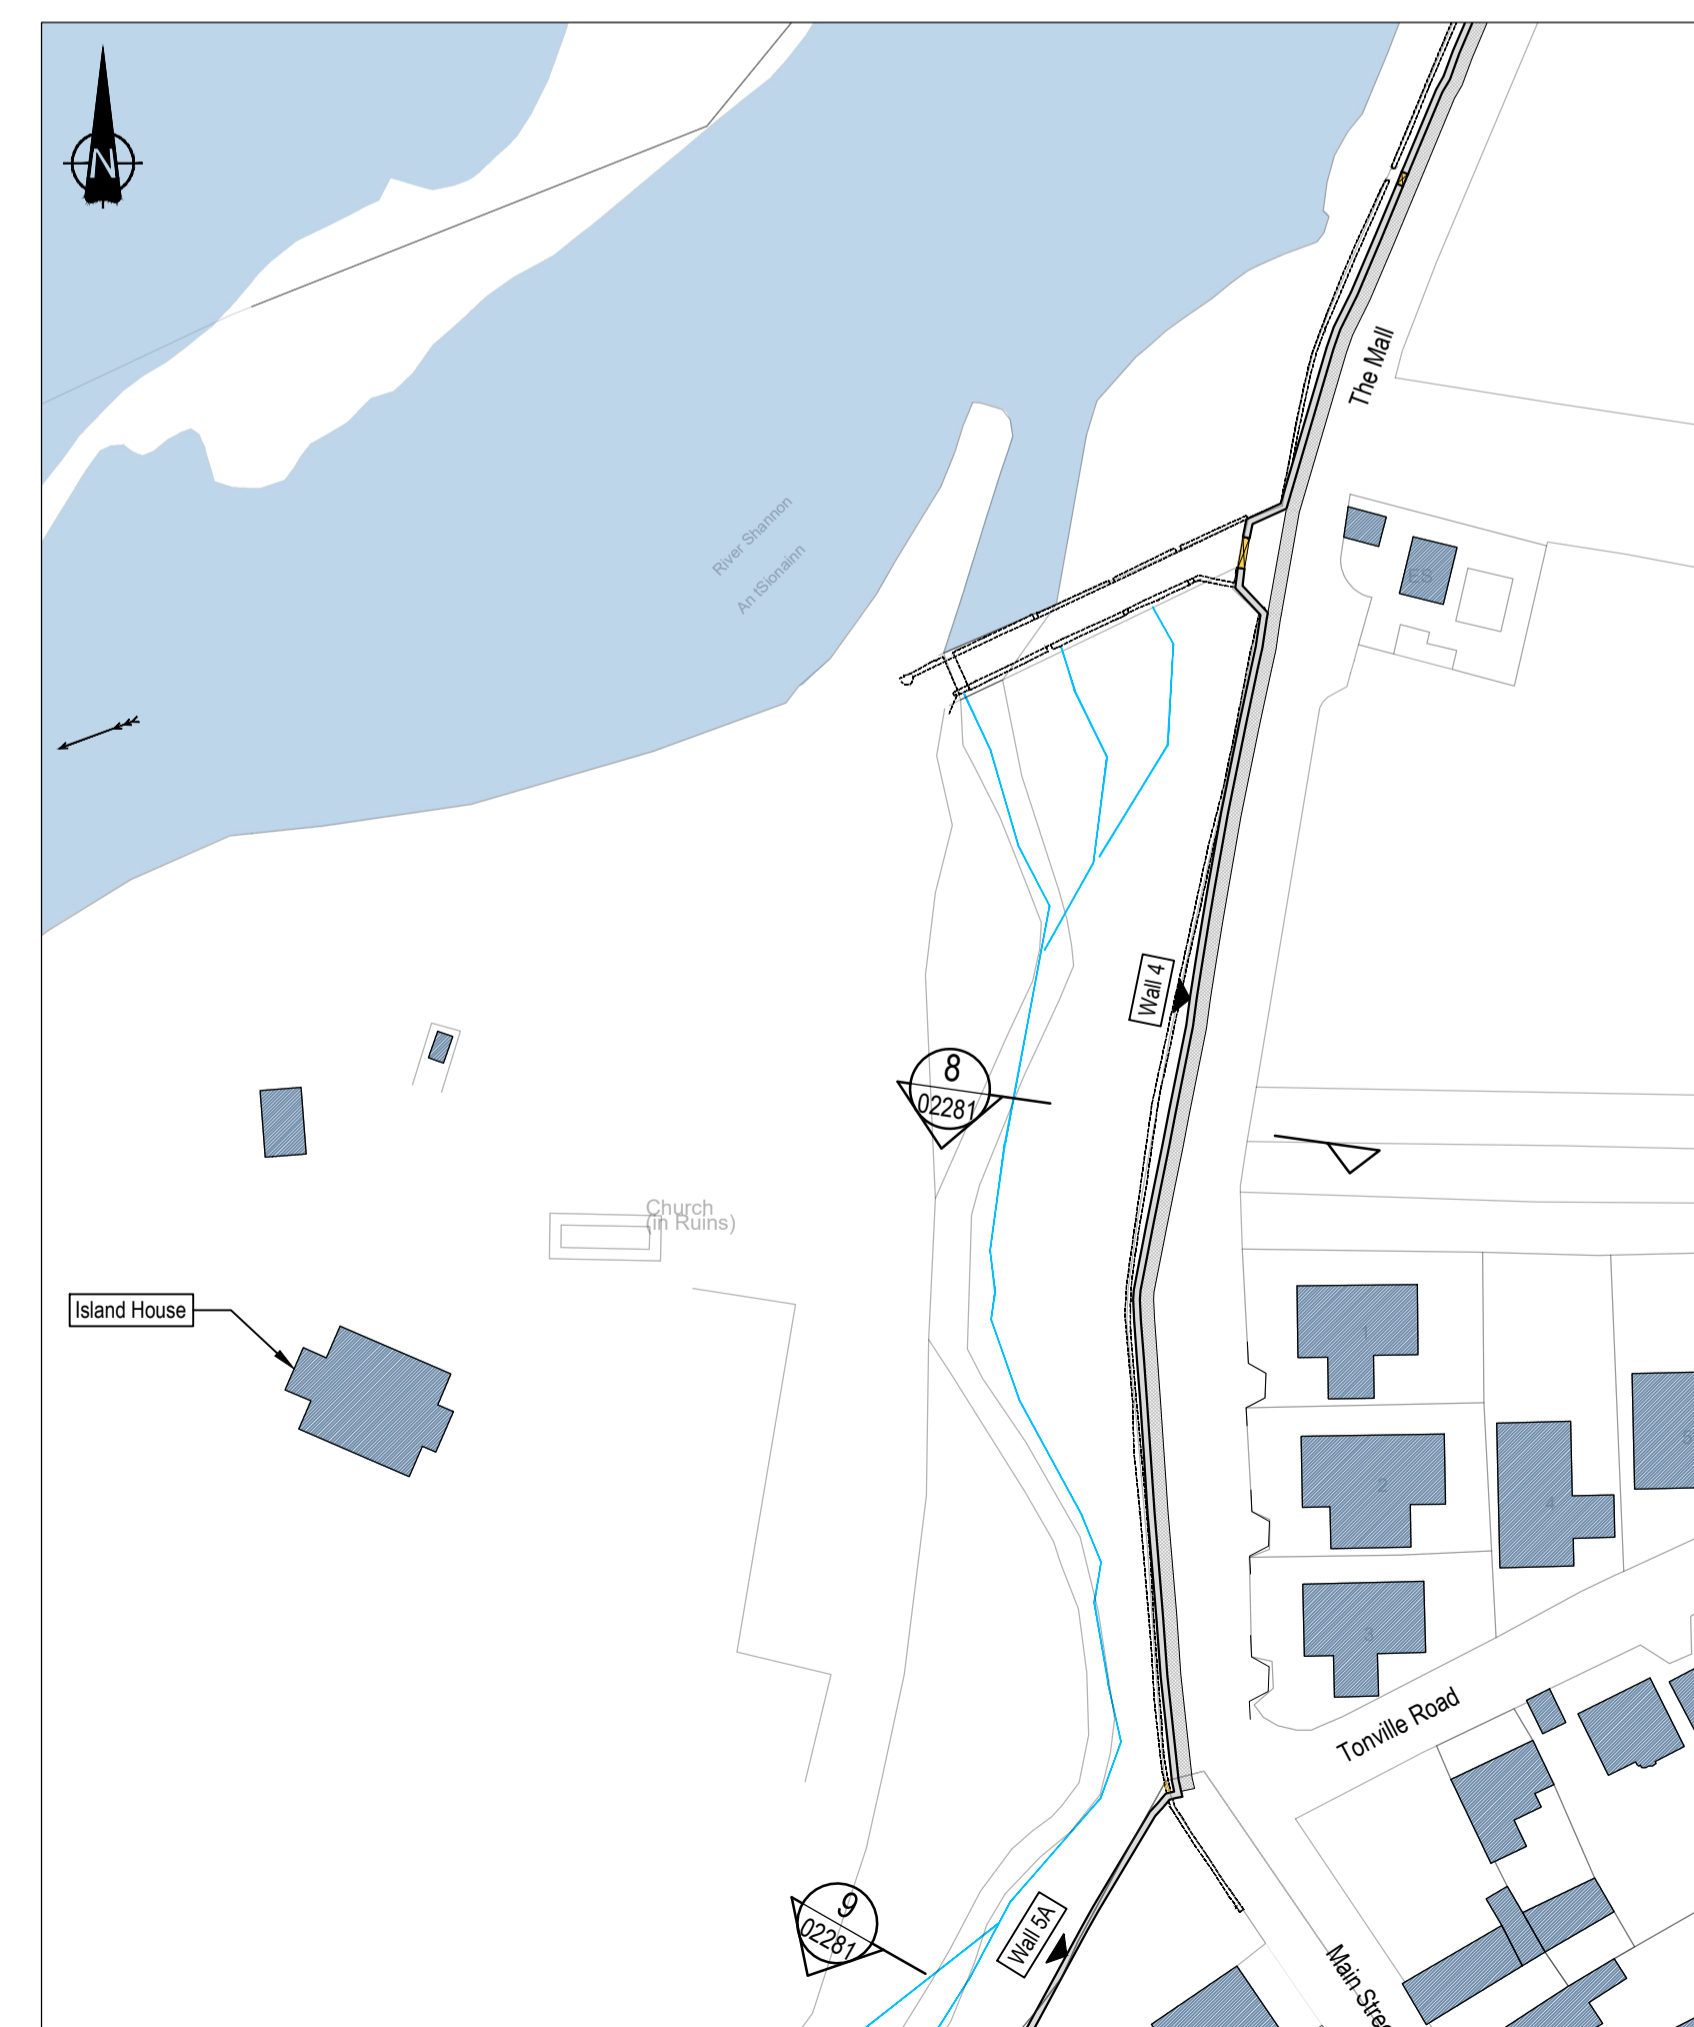

LOCATION PLAN
SCALE 1:1000

Rev	Suit	Description	Drawn	Ch'kd	Date
P01	S2	PUBLIC CONSULTATION	DG	WS	30/08/2023

Client



OPW Oifig na nOibreacha Poiblí
Office of Public Works



Comhairle Cathrach & Contae Luimnigh
Limerick City & County Council

Clients Representative:



BARRY & PARTNERS consulting engineers
JBA consulting

J. B. Barry and Partners Limited Consulting Engineers
Classon House, Dundrum Business Park, Dundrum Road, Dublin 14
www.jbbarry.ie

JBA Consulting Engineers and Scientists Limited
24 Grove Island, Corbally, Limerick
www.jbaconsulting.ie

Project
**CASTLECONNELL
FLOOD RELIEF SCHEME**

Drawing Title
**MALL ROAD SOUTH
ELEVATIONS & LONGSECTIONS**

Drawn by: DG Date: 30/08/2023

Checked by: WS Date: 30/08/2023

Approved by: RK Date: 30/08/2023

Internal Project REF: JBB: 19104 JBA: 2019s0927

Scales: 1:250 @ A1, 1:50 @ A1

Stage: PUBLIC CONSULTATION

Drawing No:	Revision	Suitability Code
19104-JBB-XX-XX-DR-C-02273	P01	S2