
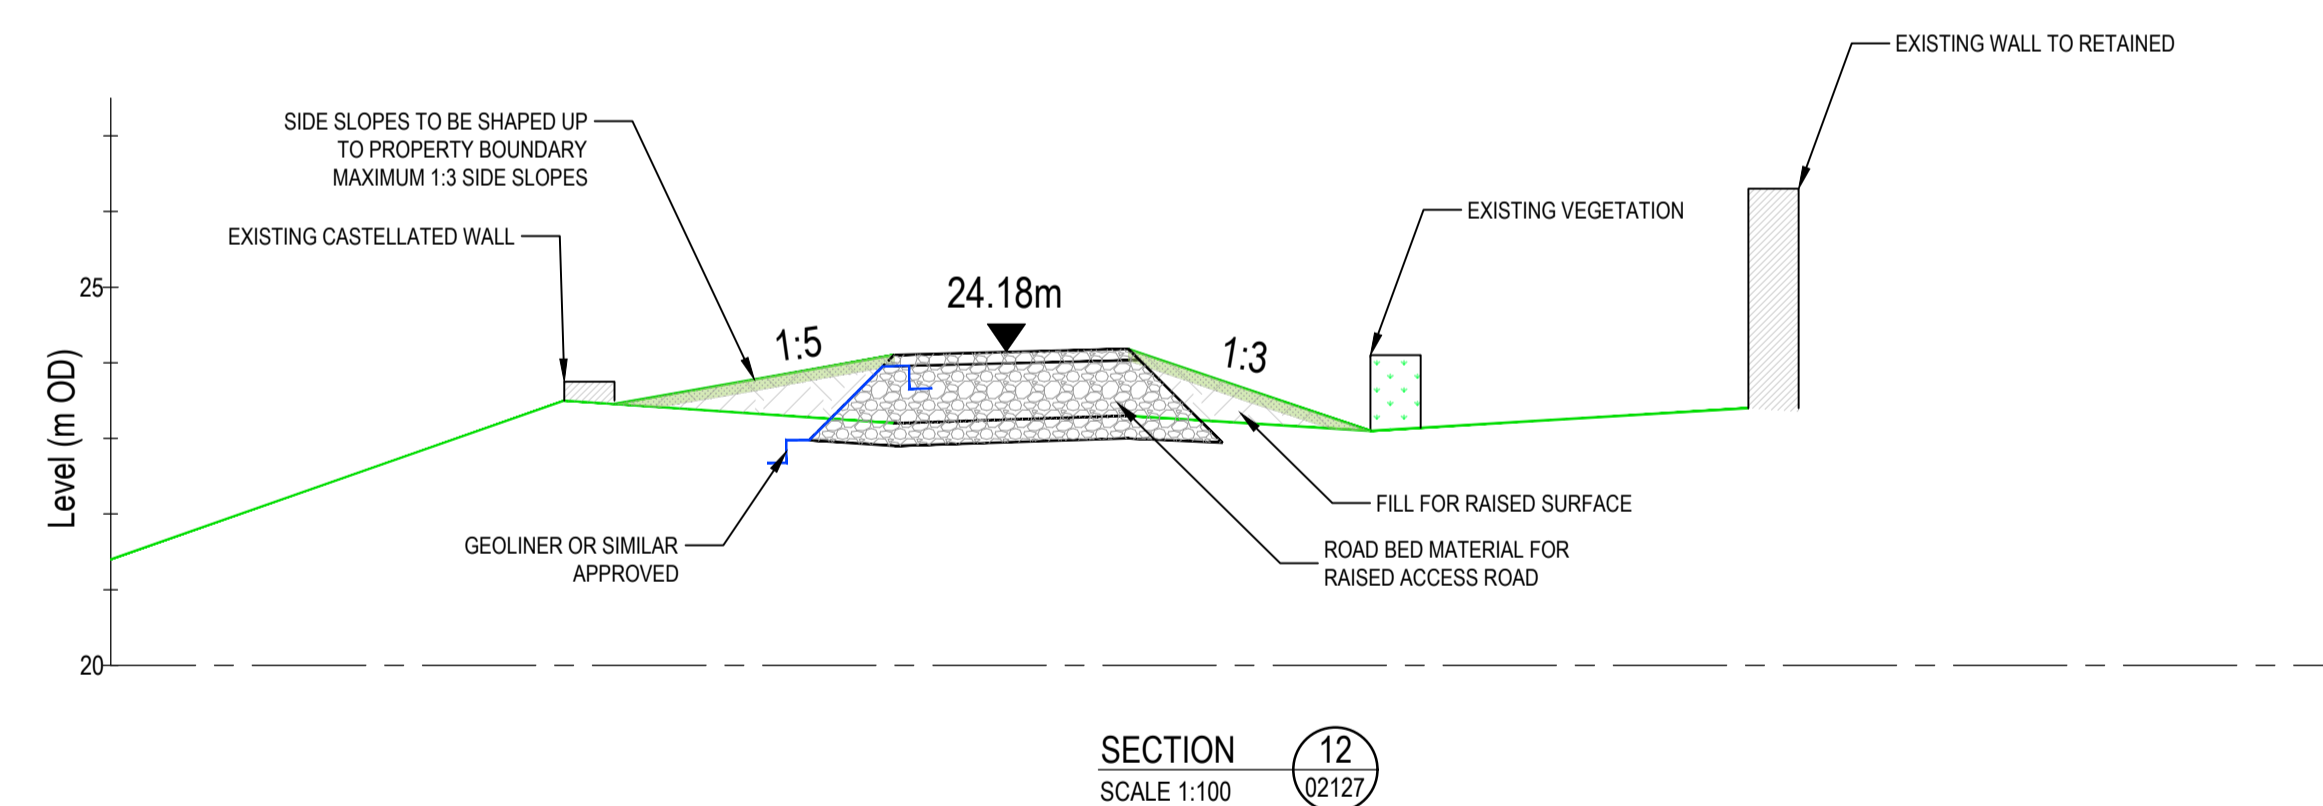
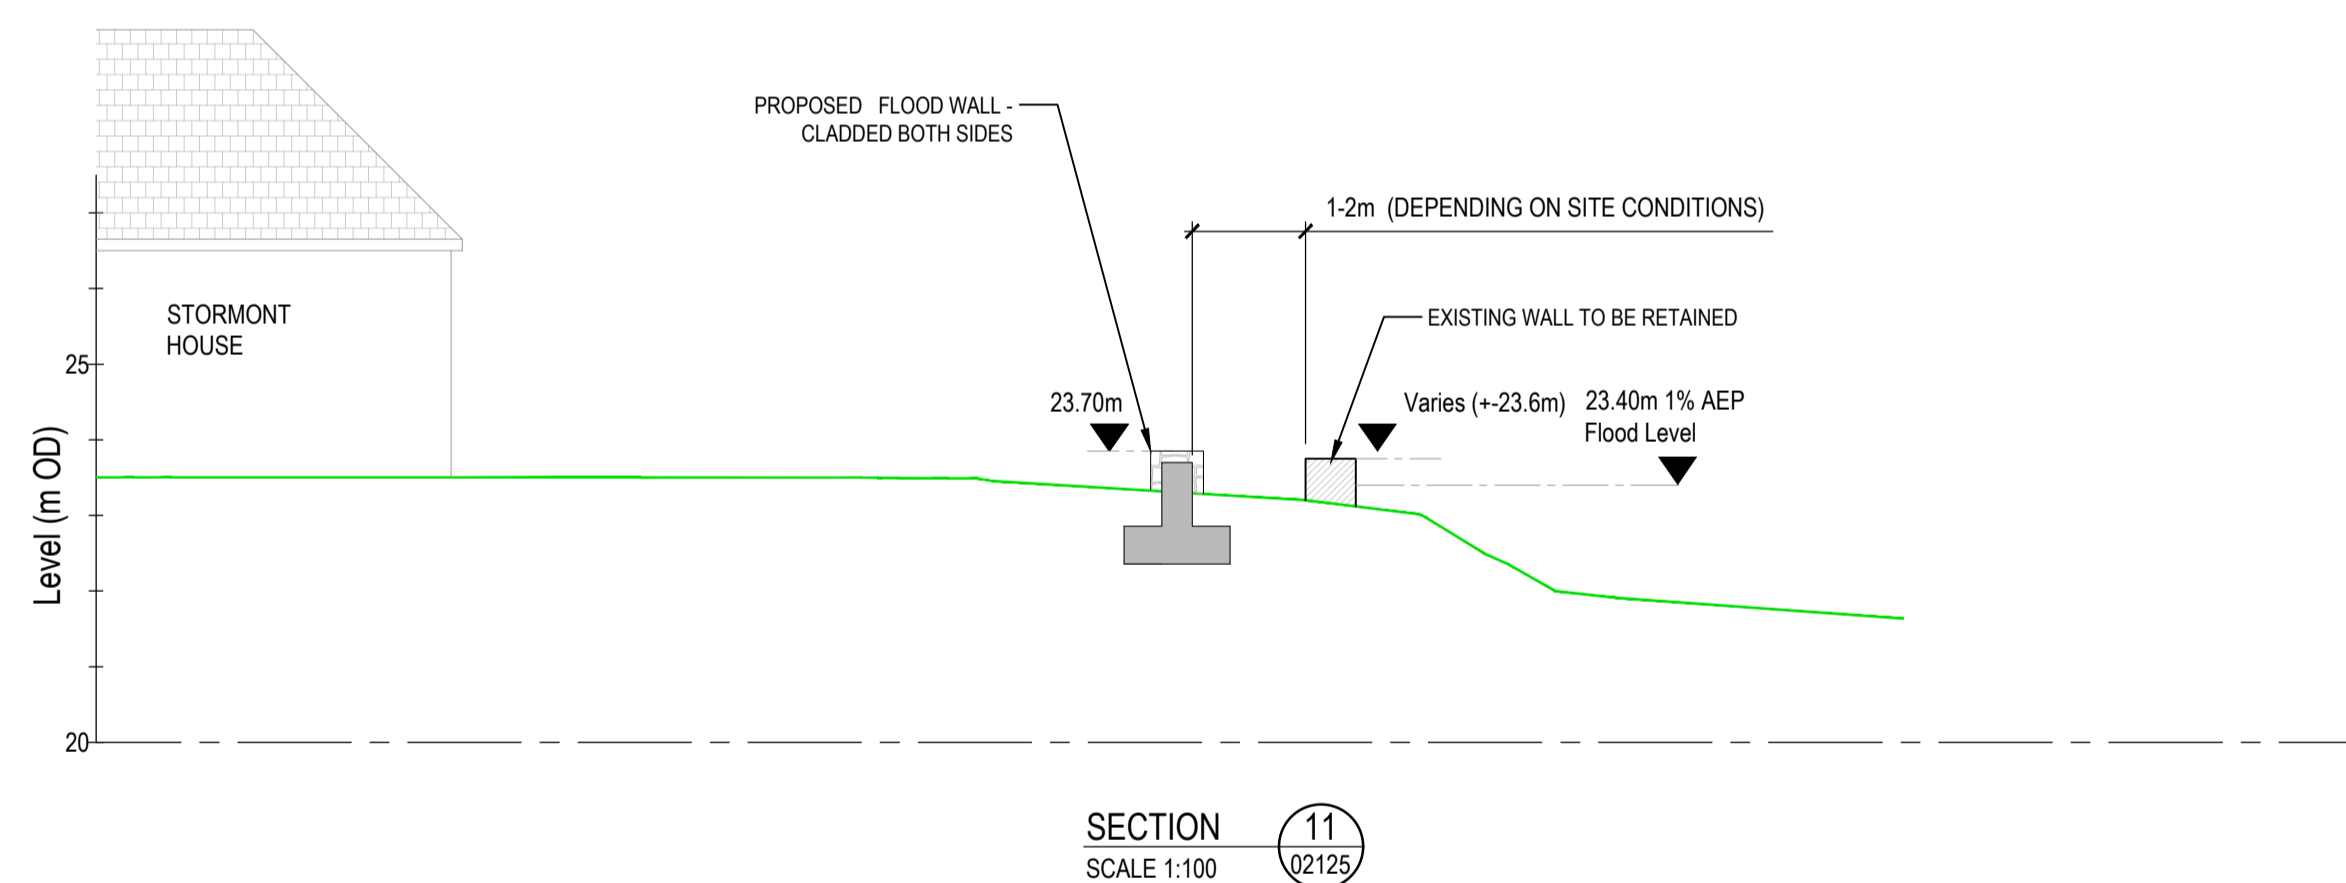
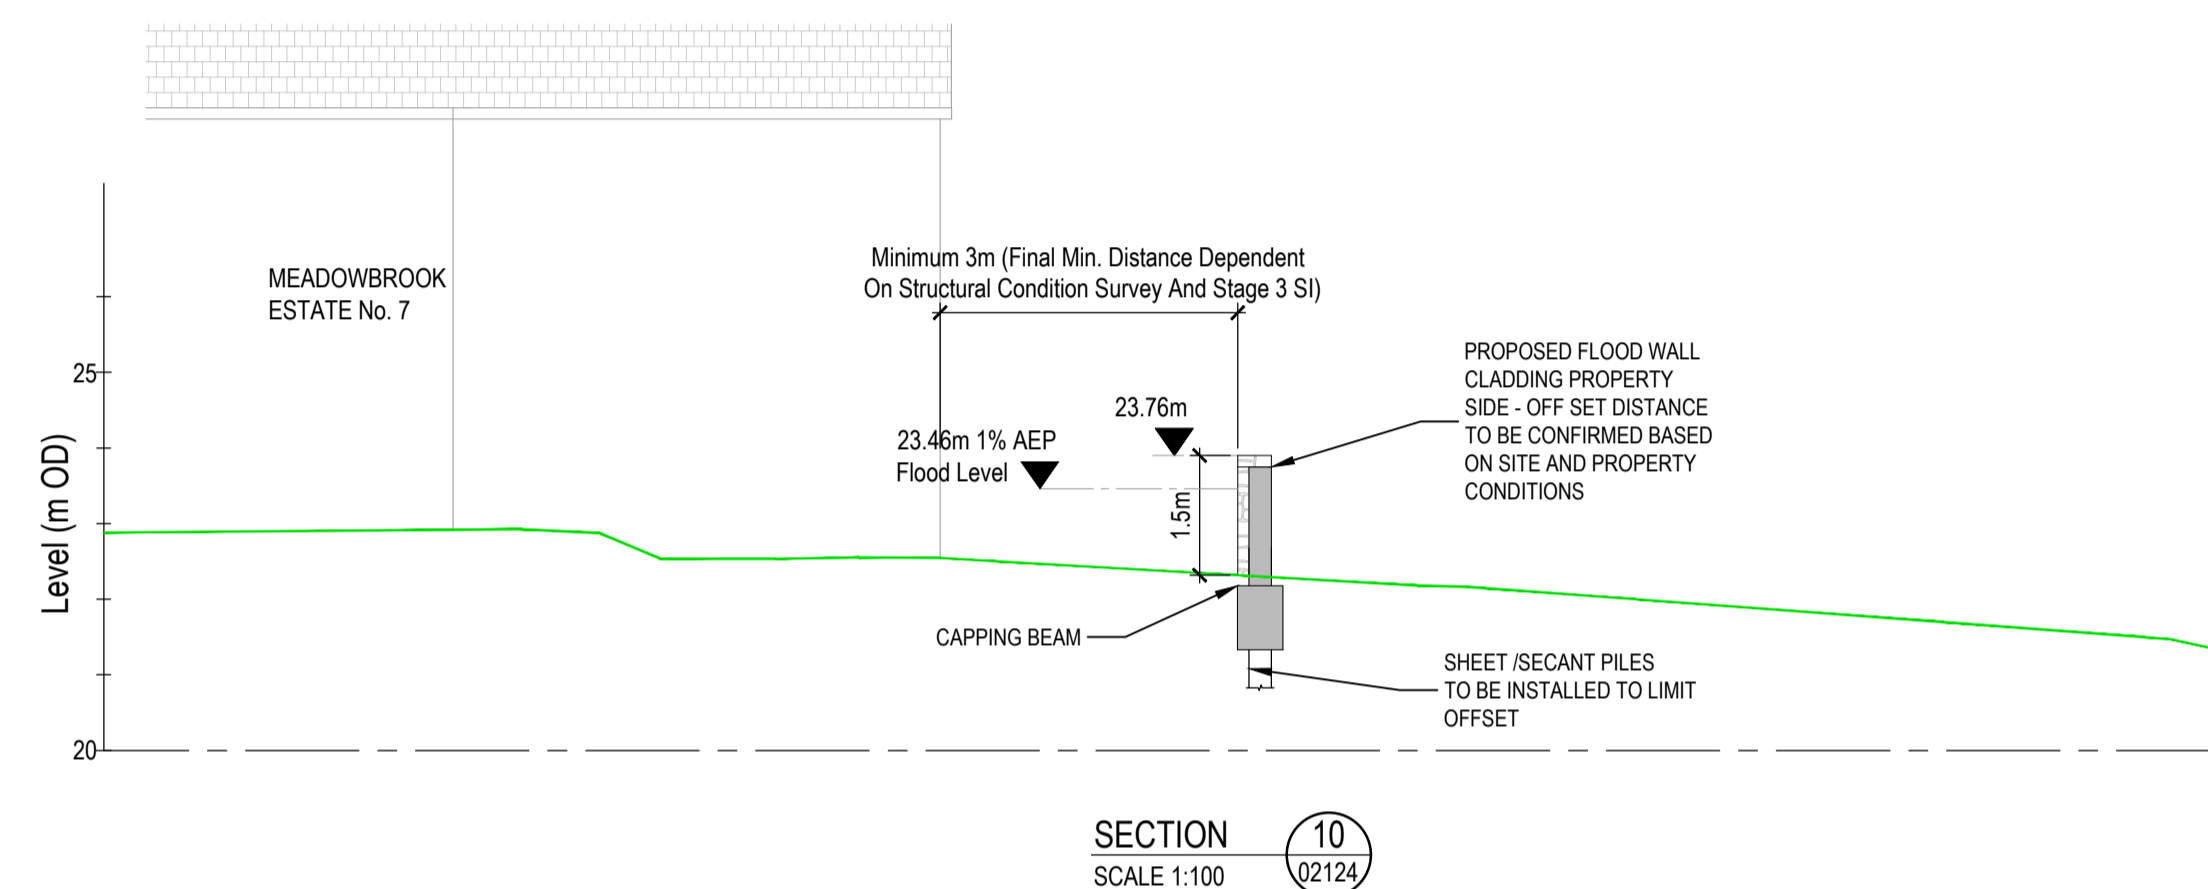
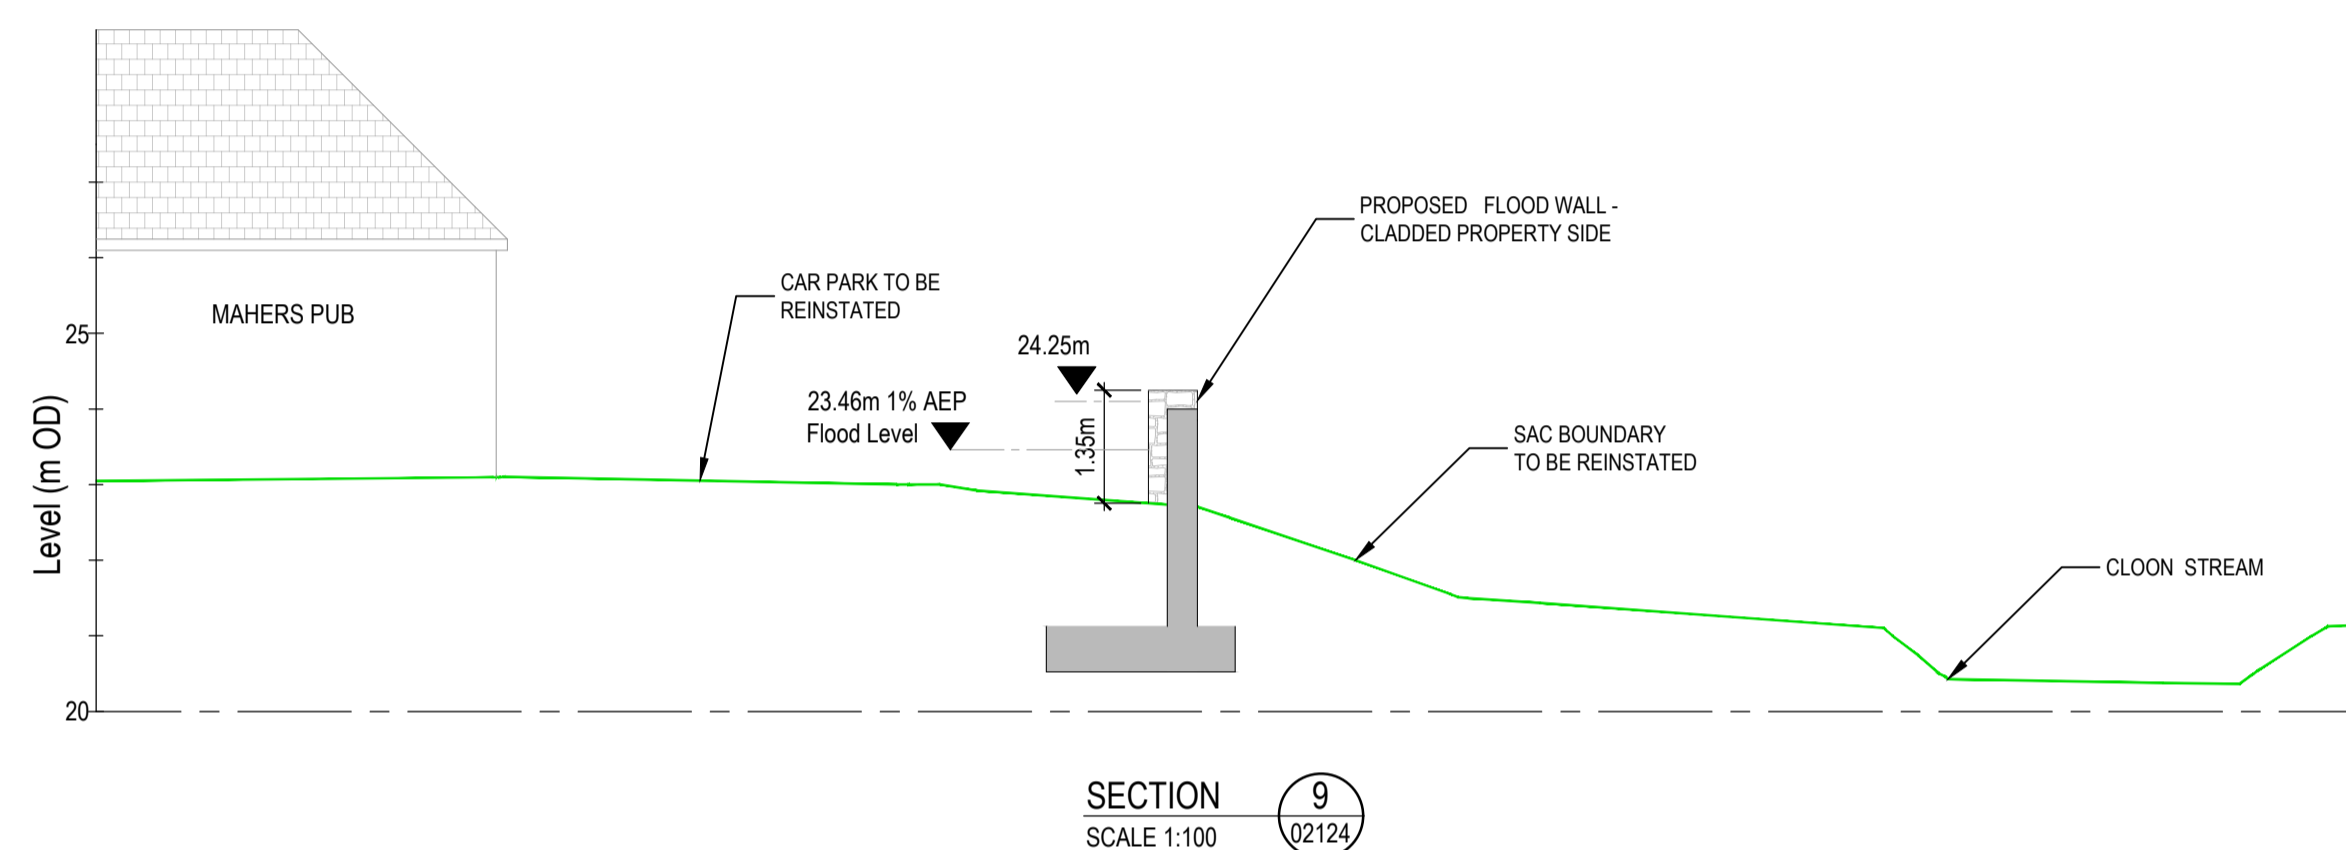
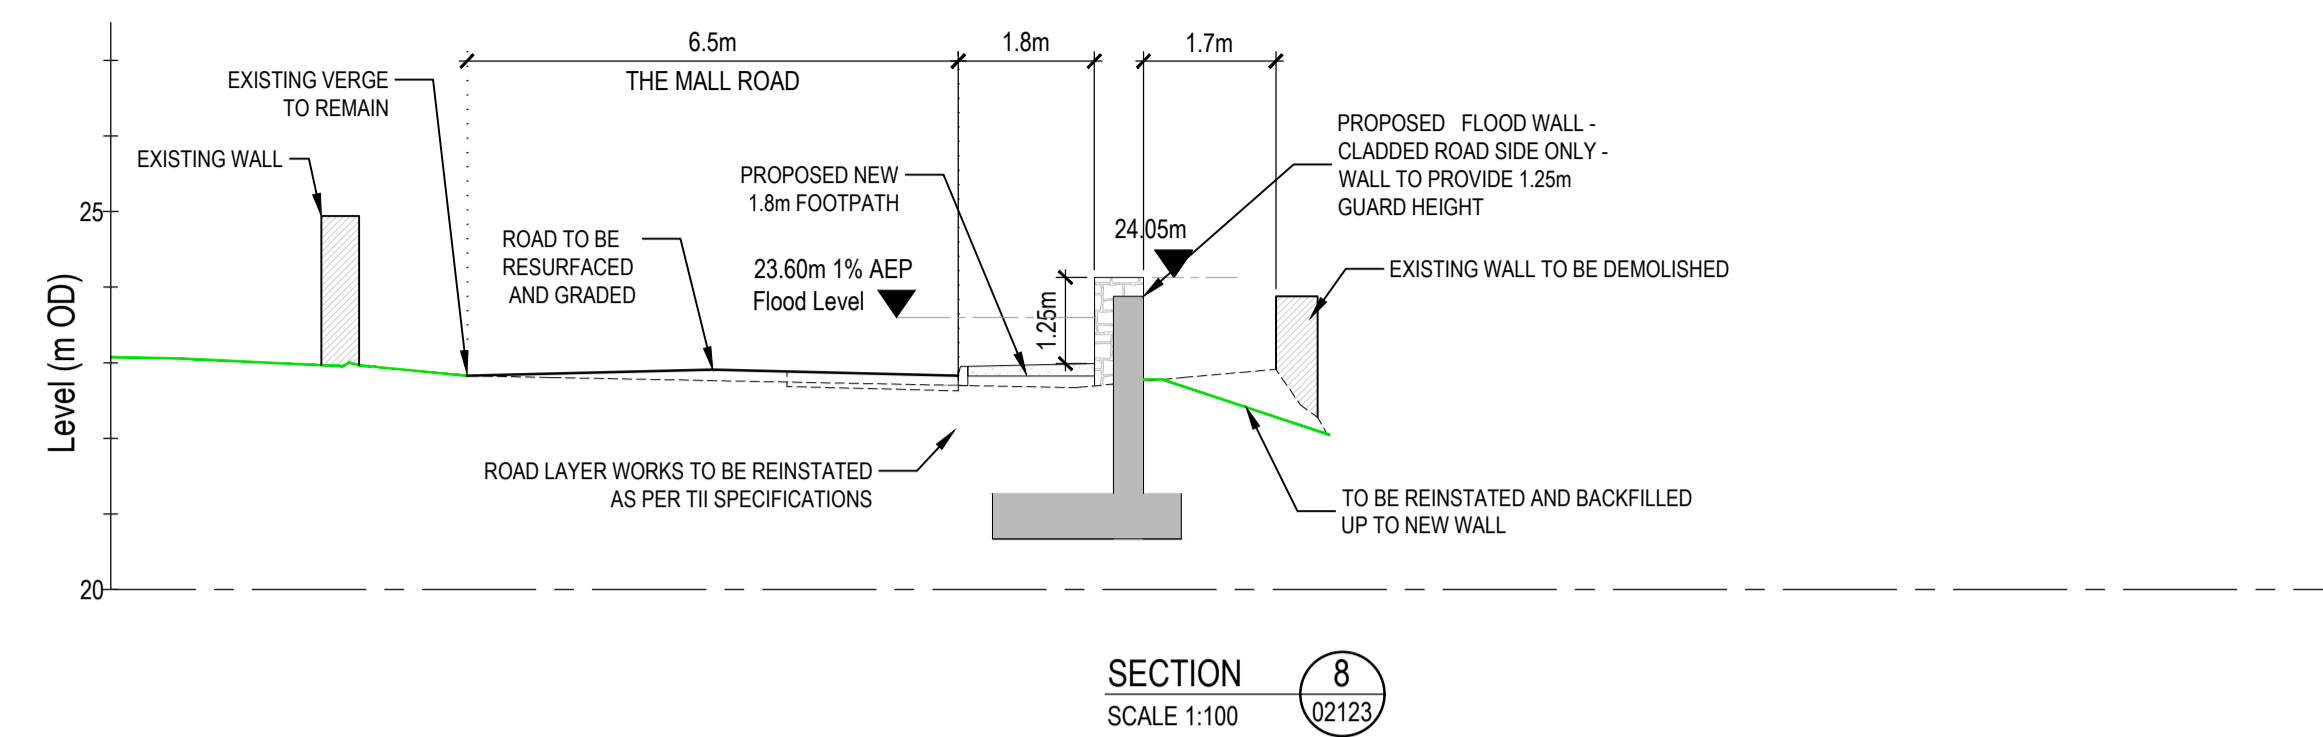


© Copyright  
This drawing and any design hereon is the copyright of the  
Consultants and must not be reproduced without their written  
consent.

All drawings remain the property of the Consultants.

GENERAL NOTES:

1. BELOW GROUND FOUNDATION DETAILS ARE PRELIMINARY AND SUBJECT TO DETAILED DESIGN
2. FOR CLADDING DETAILS SEE TYPICAL DETAILS DRAWING NR. 2152

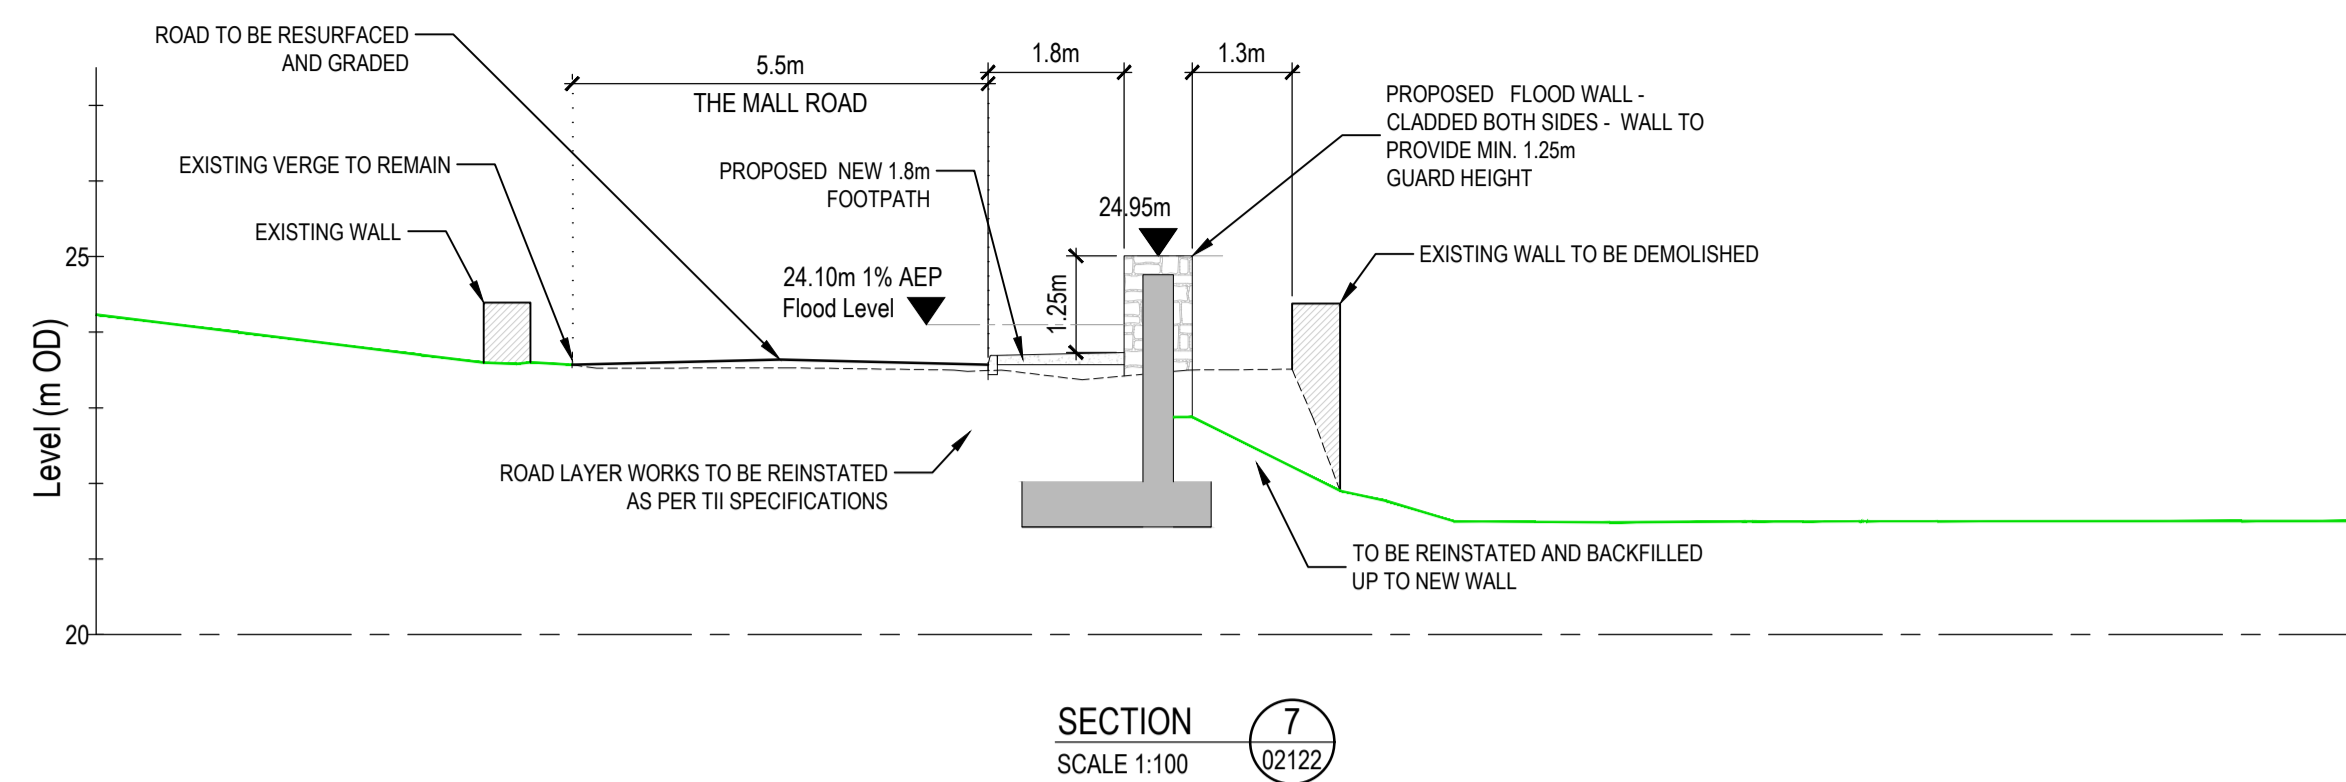

© National Mapping Division Of Tailte Éireann  
All Rights Reserved. Licence No. CYAL50380258

Rev	Suit	Description	Drawn	Chk'd	Date
C01	A1	PLANNING APPLICATION SUBMISSION	WS	RK	18/11/2024

Client:

Clients Representative:

**Egis Engineering Ireland Ltd.**  
Classton House, Dundrum Business Park, Dundrum Road, Dublin 14  
www.egis-group.com

**JBA Consulting** Engineers and Scientists Limited  
24 Grove Island, Corbally, Limerick  
www.jbaconsulting.ie

Project  
**CASTLECONNELL  
FLOOD RELIEF SCHEME**

Drawing Title  
**SECTIONS  
SHEET 2**

Drawn by: WS Date: 18/11/2024

Checked by: RK Date: 18/11/2024

Approved by: RK Date: 18/11/2024

Internal Project REF: EGIS: 19104 JBA: 2019a0927

Scales: 1:100 @A1

Stage: PLANNING

Drawing No.: 19104-JBB-XX-XX-DR-C-02141	Revision: C01	Suitability Code: A1
---	---------------	----------------------