


**STORMONT HOUSE RAISED ACCESS ROAD - LONGSECTION**  
SCALE: H 1:200, V 1:200. DATUM: 20.000

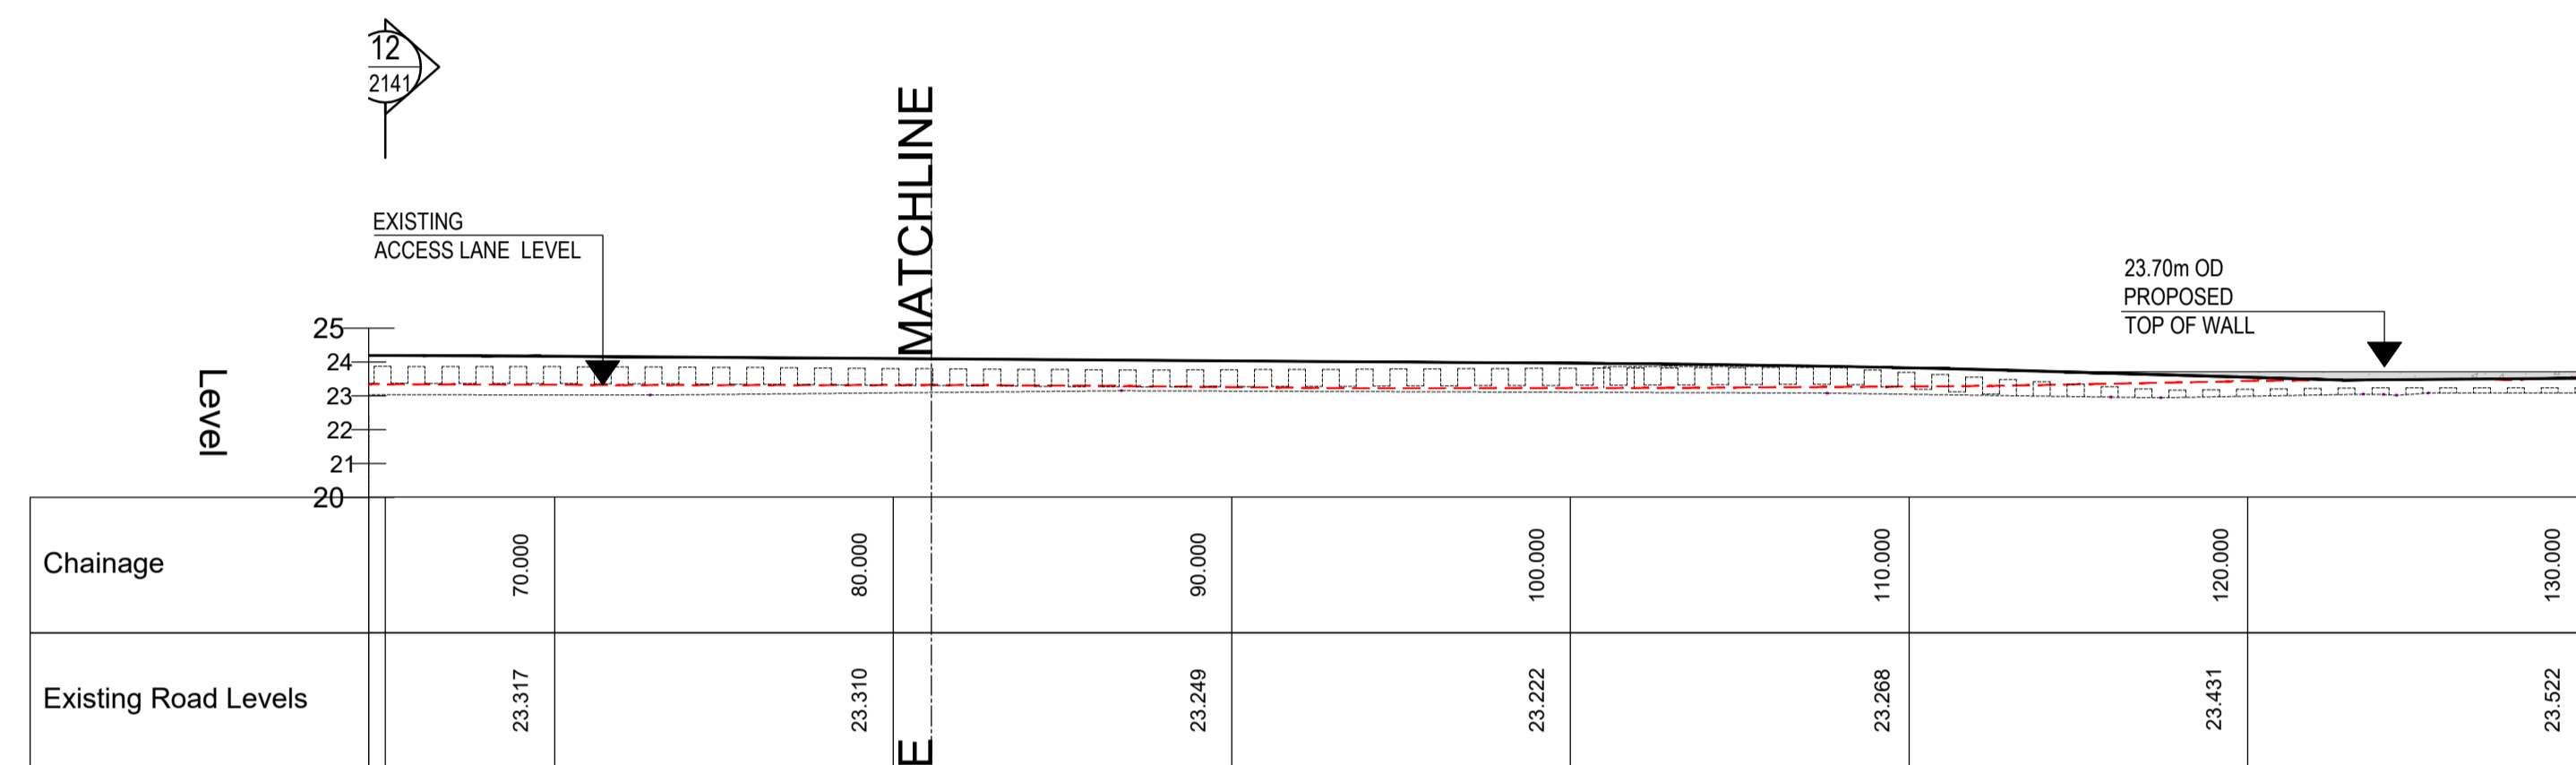

**STORMONT HOUSE RAISED ACCESS ROAD - LONGSECTION**  
SCALE: H 1:200, V 1:200. DATUM: 20.000

© Copyright  
This drawing and any design hereon is the copyright of the Consultants and must not be reproduced without their written consent.

All drawings remain the property of the Consultants.

- LEGEND**
- PROPOSED FLOOD WALL
  - PROPOSED LOW LEVEL FLOOD WALL
  - EXISTING WALL
  - EXISTING WALL TO BE DEMOLISHED
  - PROPOSED EMBANKMENT
  - EXISTING BUILDING
  - EXISTING GROUND LEVEL PROPERTY SIDE
  - EXISTING GROUND LEVEL RIVER SIDE
  - PROPOSED DEMOUNTABLE BARRIER
  - FILL AGAINST NEW WALL
  - PROPOSED CULVERT REPLACEMENT
  - PROPOSED FOUL RISING MAIN
  - EXISTING STORM DRAINAGE OUTFALL TO BE REINSTATED
  - NEW STORM DRAINAGE OUTFALL
  - PROPOSED RAISED ROAD SURFACE
  - EXISTING ROAD TO BE REALIGNED, RESURFACED & REGRADED
  - PROPOSED FOOTPATH

© National Mapping Division Of Tailte Éireann  
All Rights Reserved. Licence No. CYAL50380258

Rev	Suit	Description	Drawn	Chkd	Date
C01	A1	PLANNING APPLICATION SUBMISSION	WS	RK	18/11/2024

Client:

OPW  
Oifig na nOibreacha Poiblí  
Office of Public Works

Comhairle Cathrach & Contae Luimnigh  
Limerick City & County Council

Clients Representative:

egis JBA consulting

**Egis Engineering Ireland Ltd.**  
Clasraon House, Dundrum Business Park, Dundrum Road, Dublin 14  
www.egis-group.com

**JBA Consulting** Engineers and Scientists Limited  
24 Grove Island, Corbally, Limerick  
www.jbaconsulting.ie

Project  
**CASTLECONNELL FLOOD RELIEF SCHEME**

Drawing Title  
**ELEVATIONS & LONGSECTIONS SHEET 8**

Drawn by: WS Date: 18/11/2024

Checked by: RK Date: 18/11/2024


Approved by: RK Date: 18/11/2024

Internal Project REF: EGIS: 19104 JBA: 201940927

Scales: 1:200 @A1

Stage: PLANNING

Drawing No.: 19104-JBB-XX-DR-C-02127 Revision: C01 Suitability Code: A1

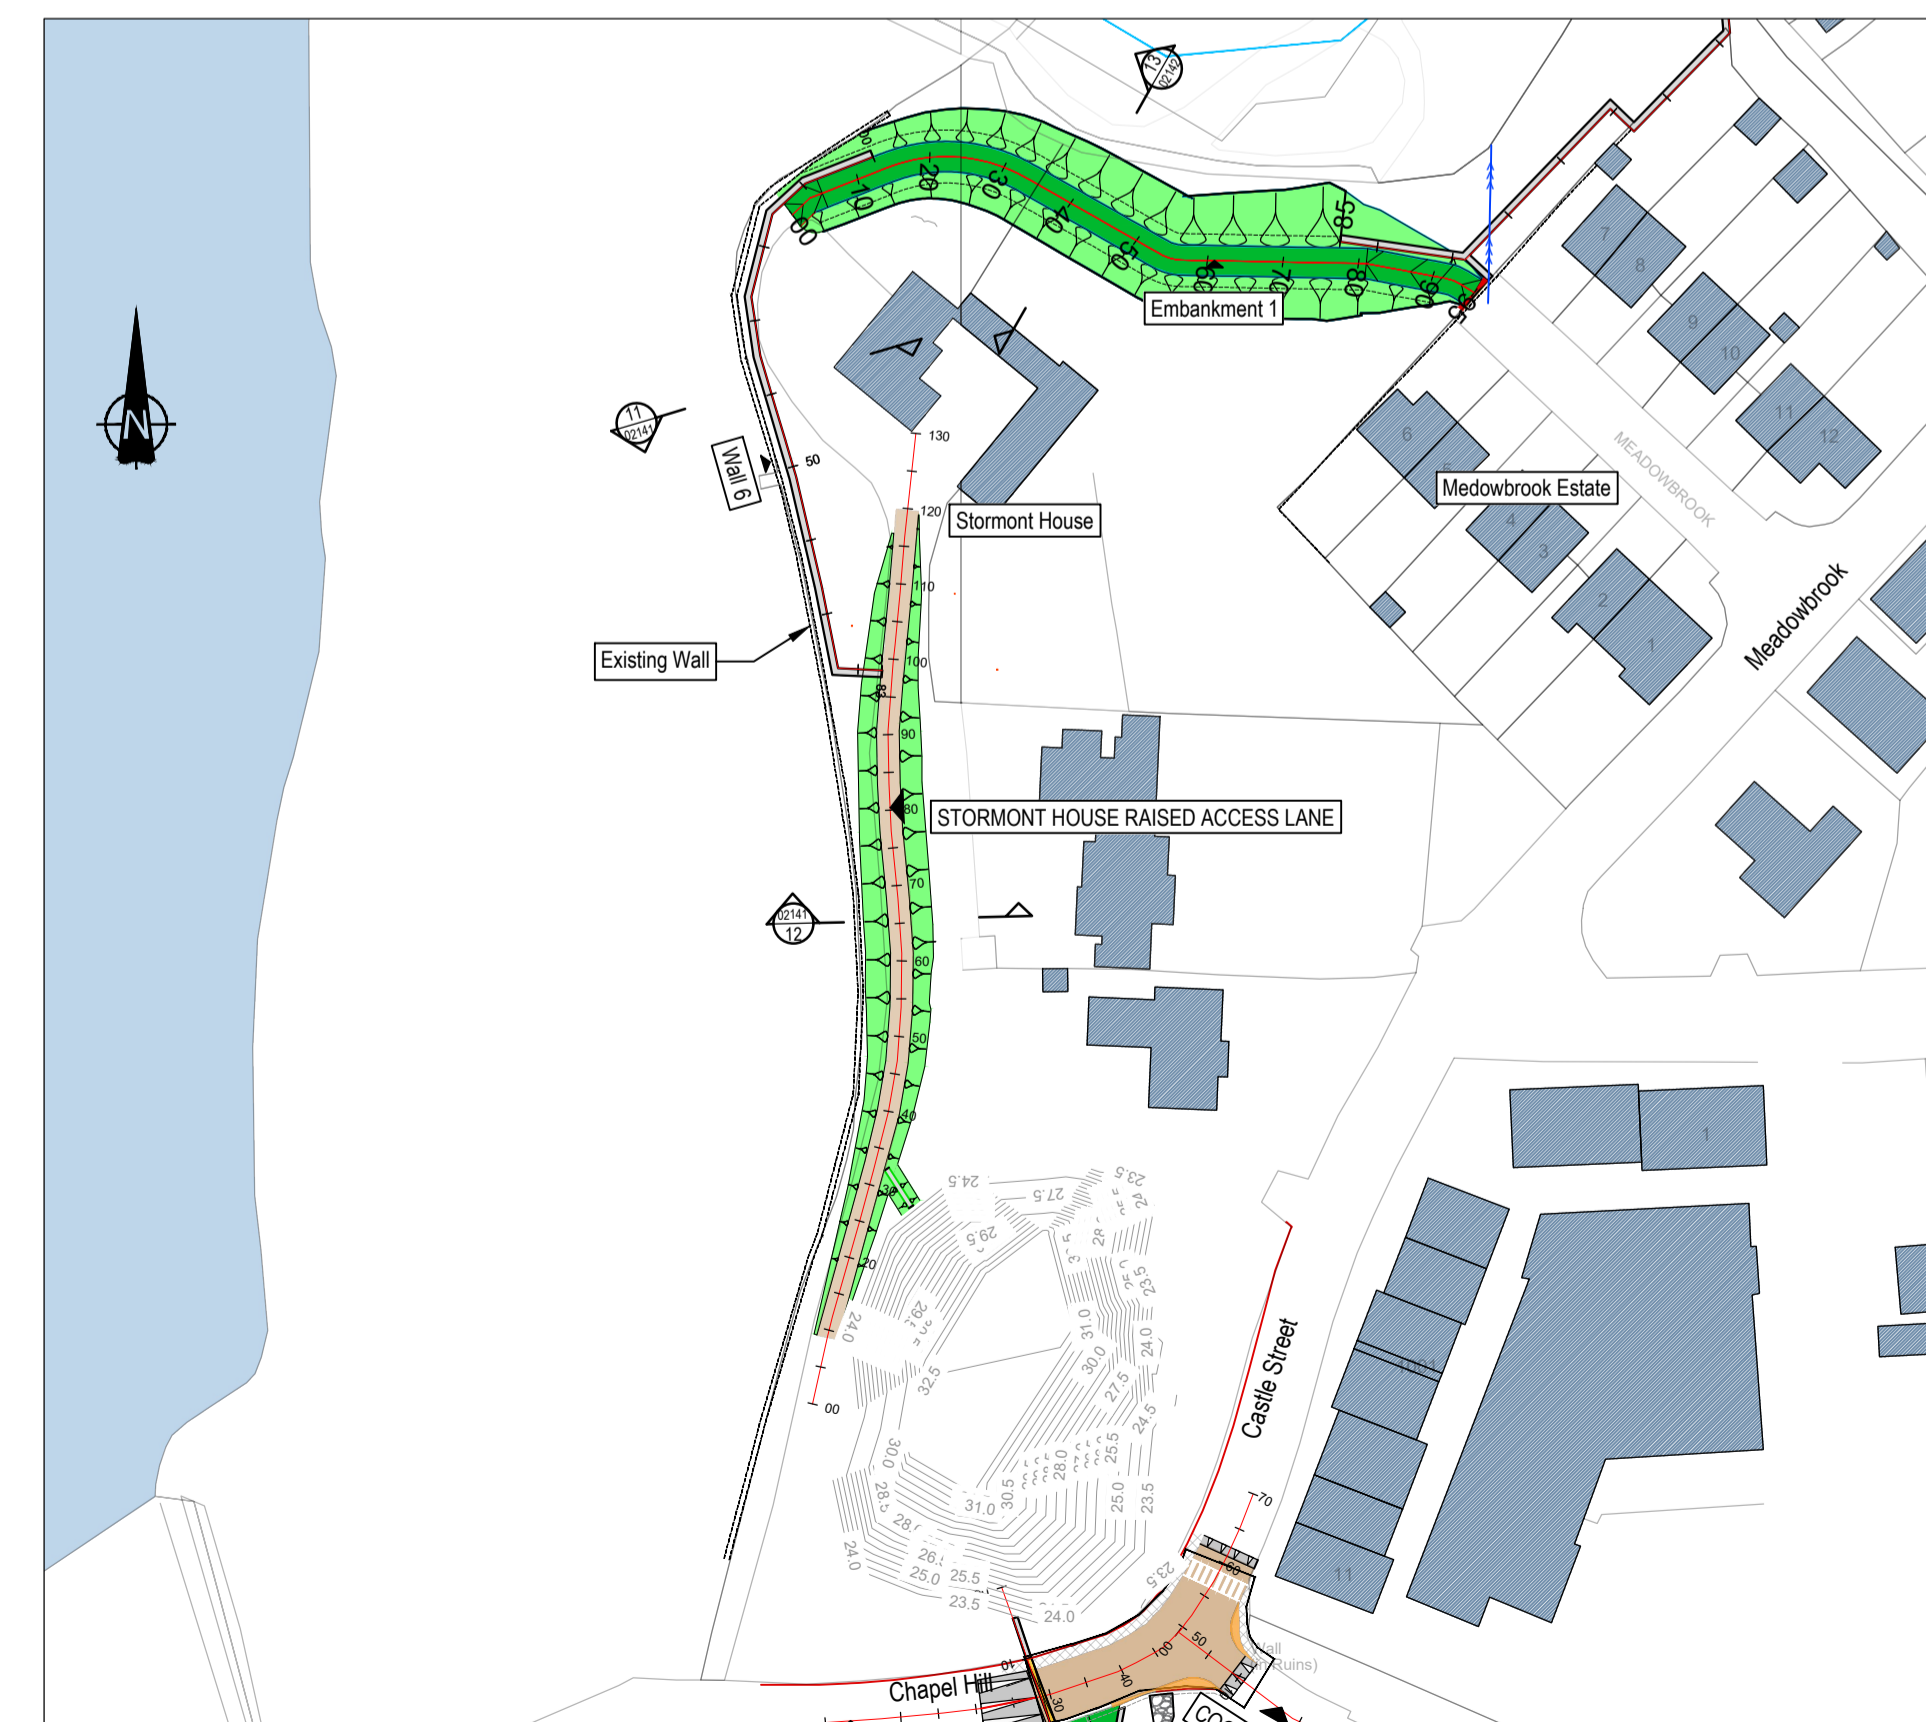

**LOCATION PLAN**  
SCALE 1:1000