


SECTION 13
SCALE 1:100
MEADOWBROOK EMBANKMENT

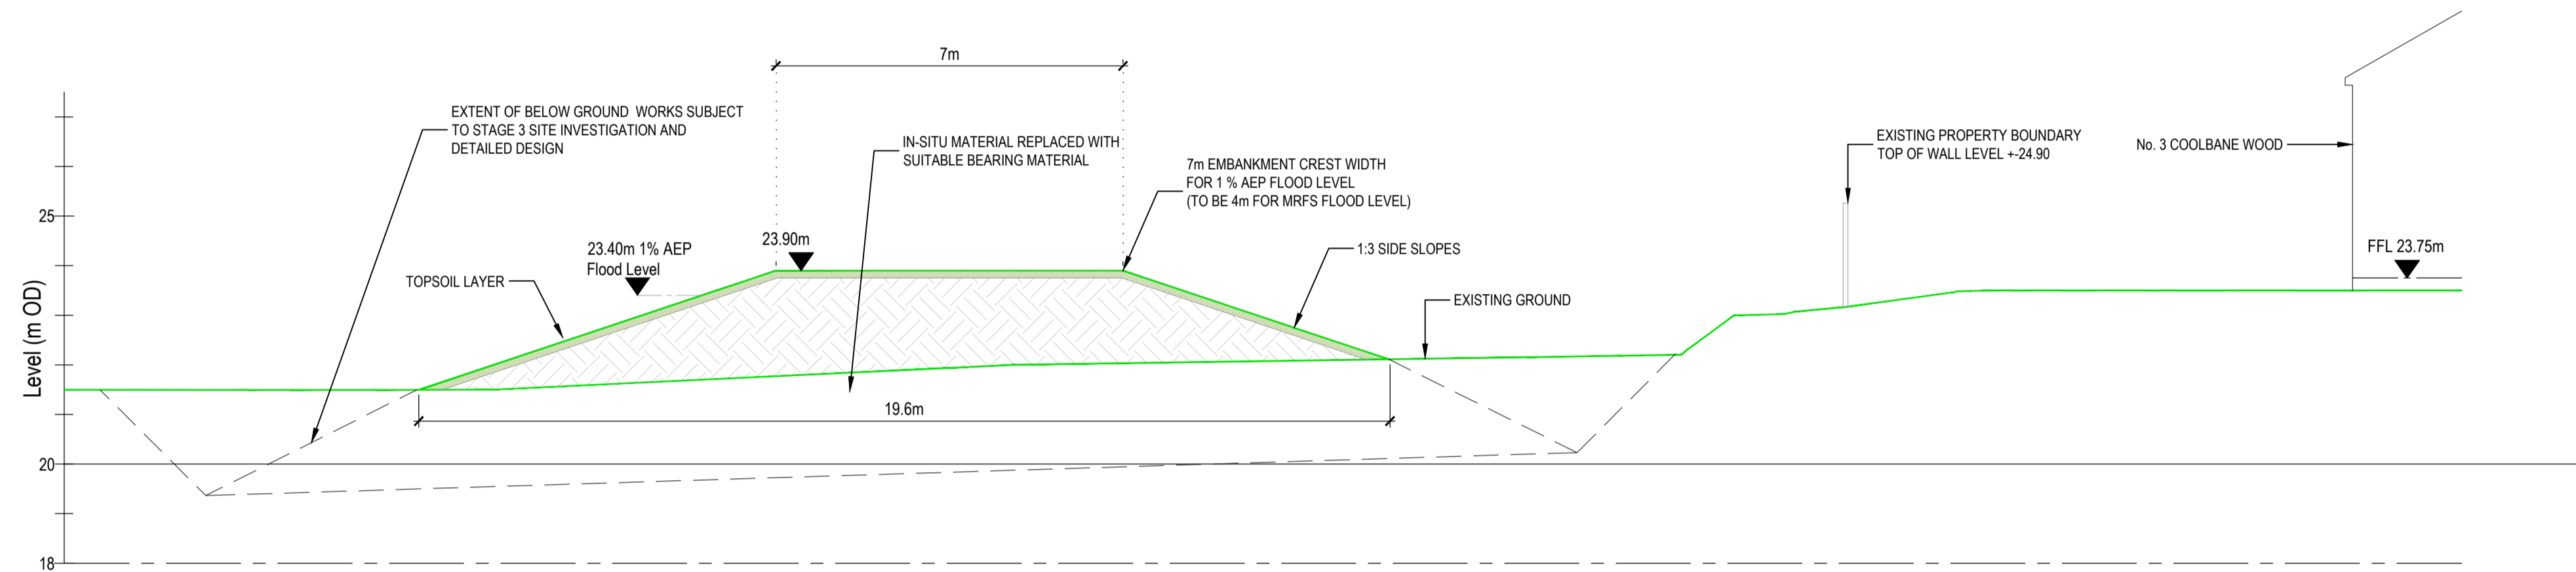

SECTION 14
SCALE 1:100
COOLBANE WOODS EMBANKMENT

© Copyright
This drawing and any design hereon is the copyright of the Consultants and must not be reproduced without their written consent.

All drawings remain the property of the Consultants.

GENERAL NOTES:

1. BELOW GROUND DETAILS ARE PRELIMINARY AND SUBJECT TO DETAILED DESIGN
2. FOR CLADDING DETAILS SEE TYPICAL DETAILS DRAWING NR. 2152

© National Mapping Division Of Tailte Éireann
All Rights Reserved. Licence No. CYAL50380258

Rev	Suit	Description	Drawn	Chkd	Date
C01	A1	PLANNING APPLICATION SUBMISSION	WS	RK	18/11/2024



Client's Representative:
Egis Engineering Ireland Ltd.
Classton House, Dundrum Business Park, Dundrum Road, Dublin 14
www.egis-group.com
JBA Consulting Engineers and Scientists Limited
24 Grove Island, Corbally, Limerick
www.jbaconsulting.ie

Project
**CASTLECONNELL
FLOOD RELIEF SCHEME**

Drawing Title
**SECTIONS
SHEET 3**

Drawn by:	WS	Date:	18/11/2024
Checked by:	RK	Date:	18/11/2024
Approved by:	RK	Date:	18/11/2024
Internal Project REF:	EGIS: 19104 JBA: 2019a0927		
Scales:	1:100 @A1		
Stage:	PLANNING		
Drawing No.:	19104-JBB-XX-XX-DR-C-02142	Revision:	C01
Suitability Code:			A1