

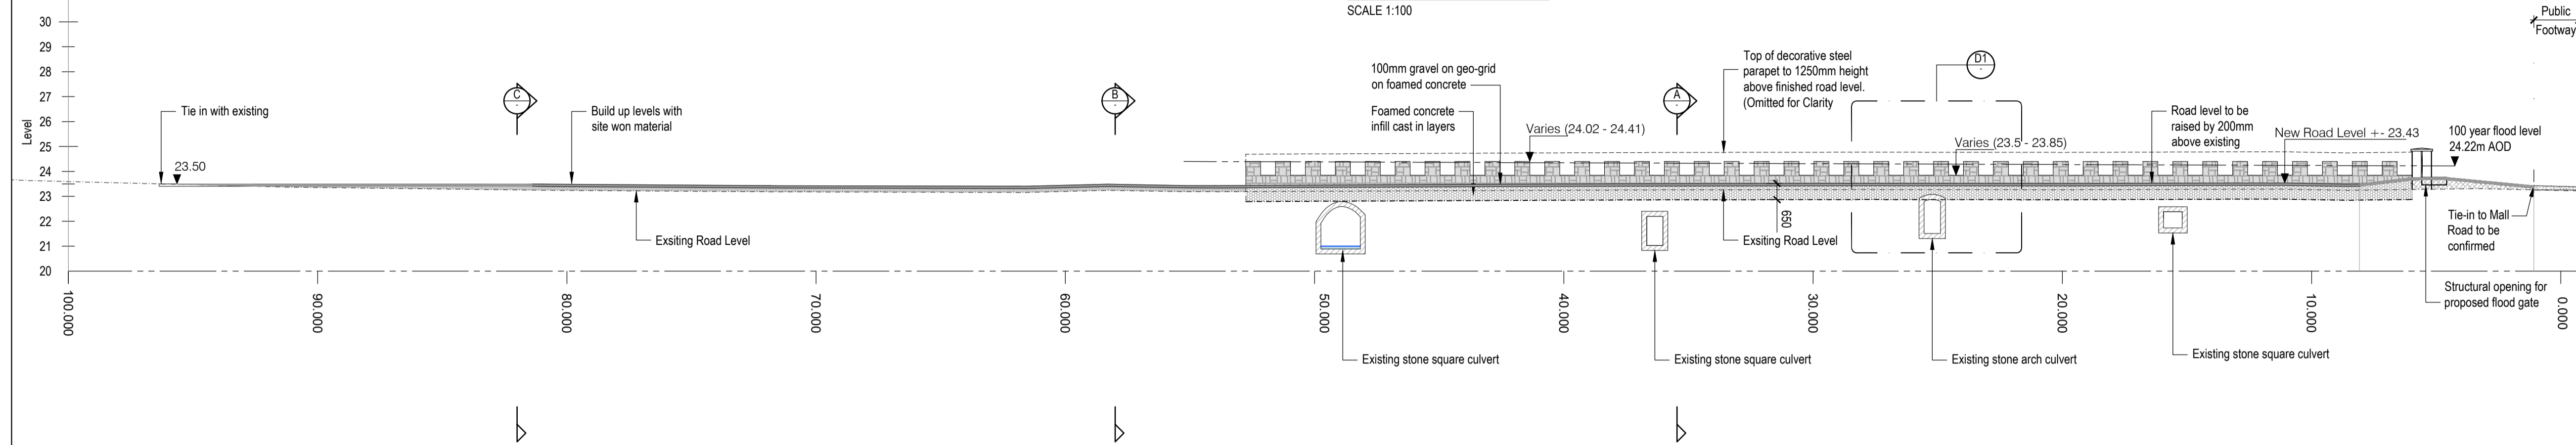
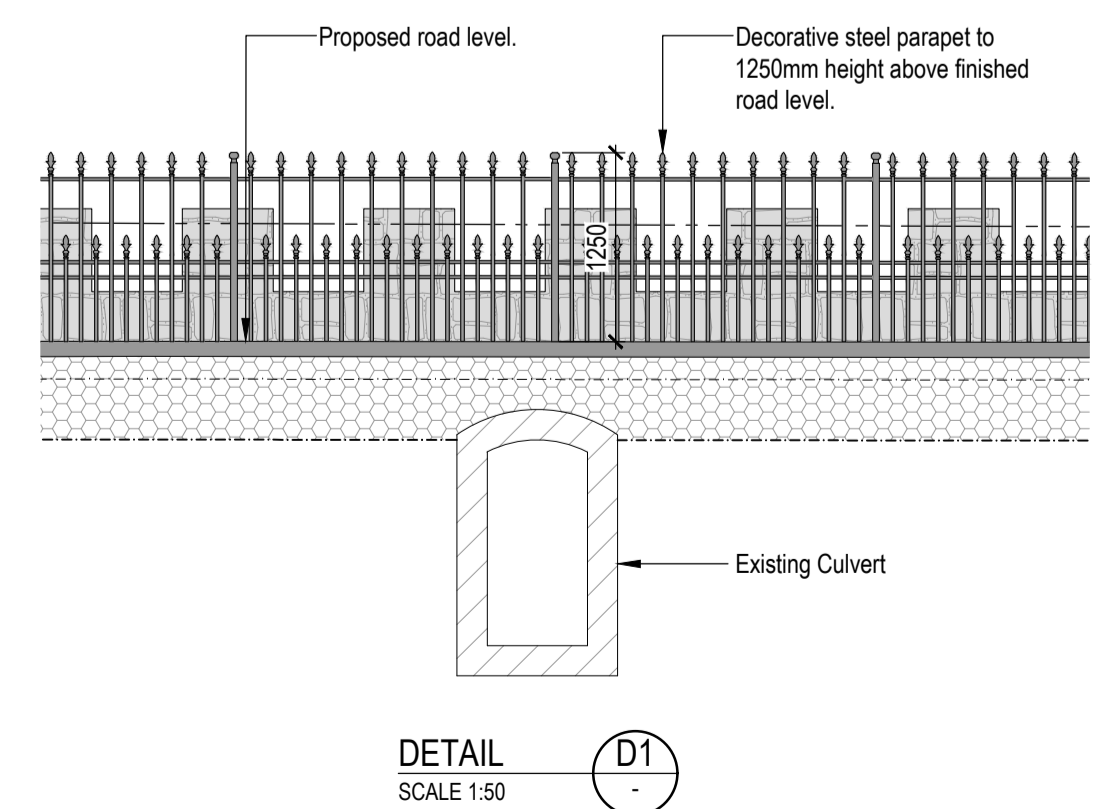
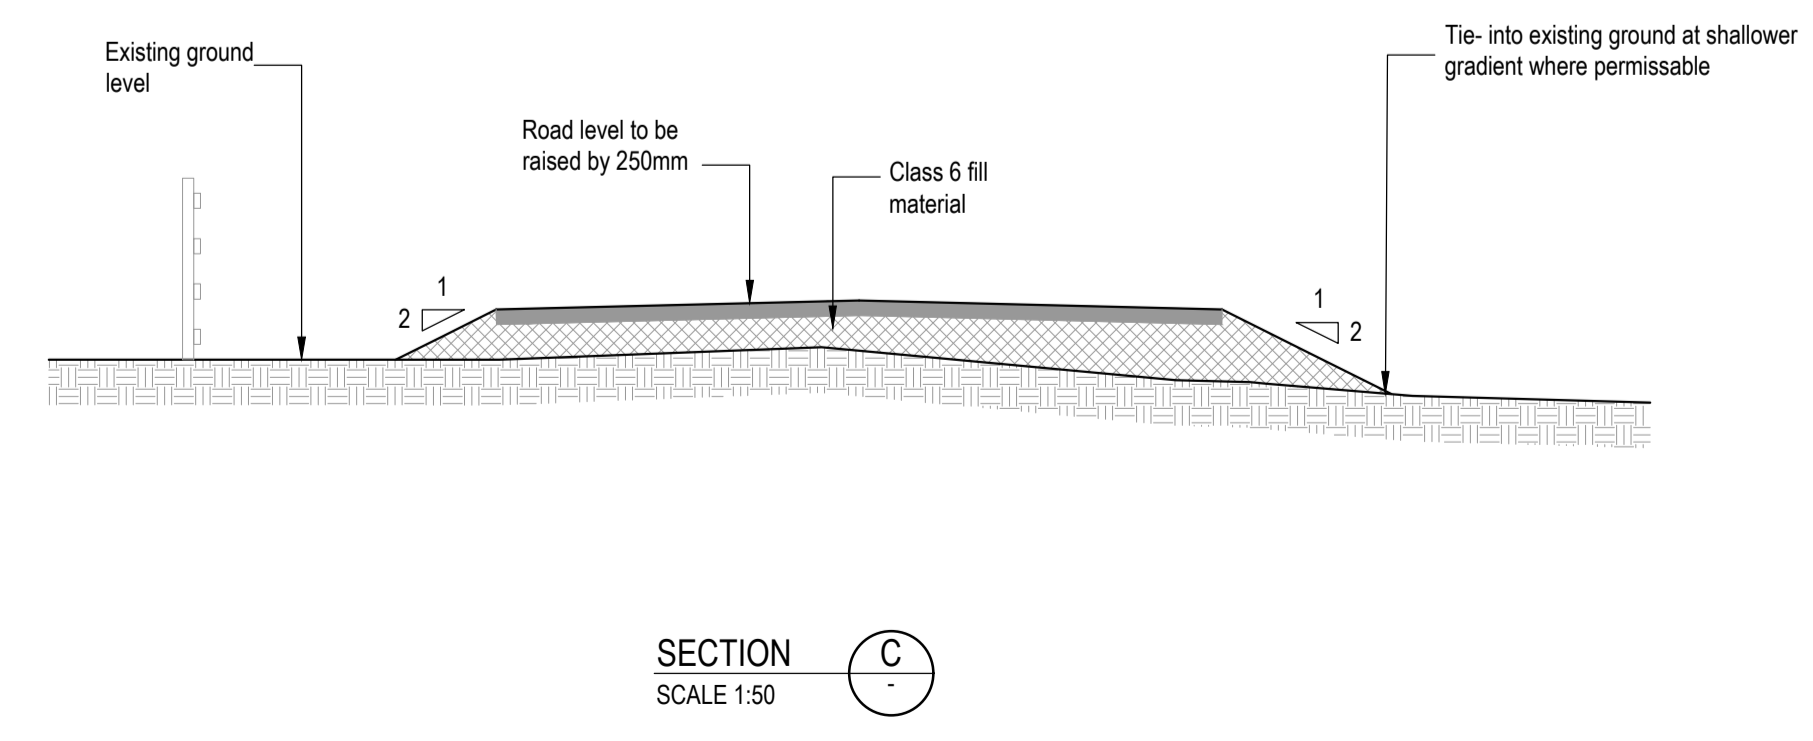


ELEVATION OF EXISTING ISLAND HOUSE CAUSEWAY
SCALE 1:100

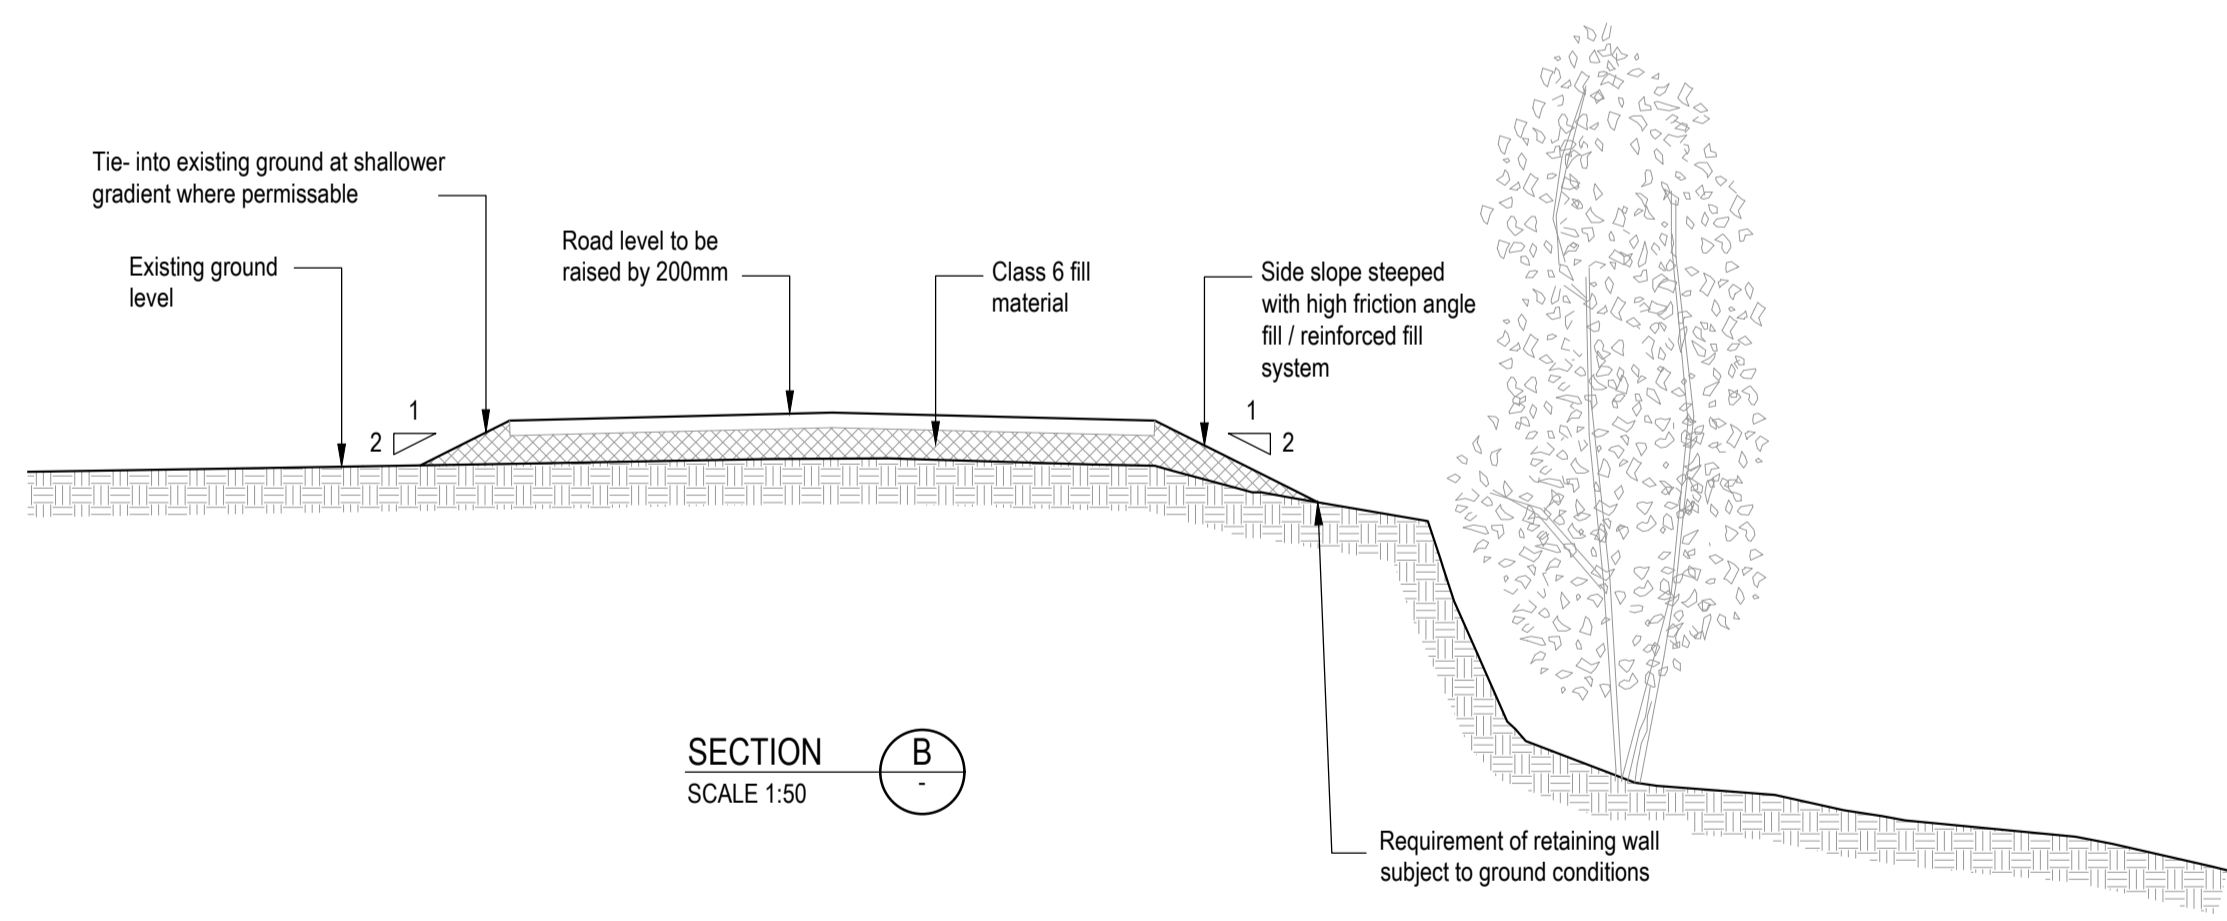

SECTION A-A
PROPOSED FLOOD MITIGATION WORKS LONGSECTION
SCALE 1:150

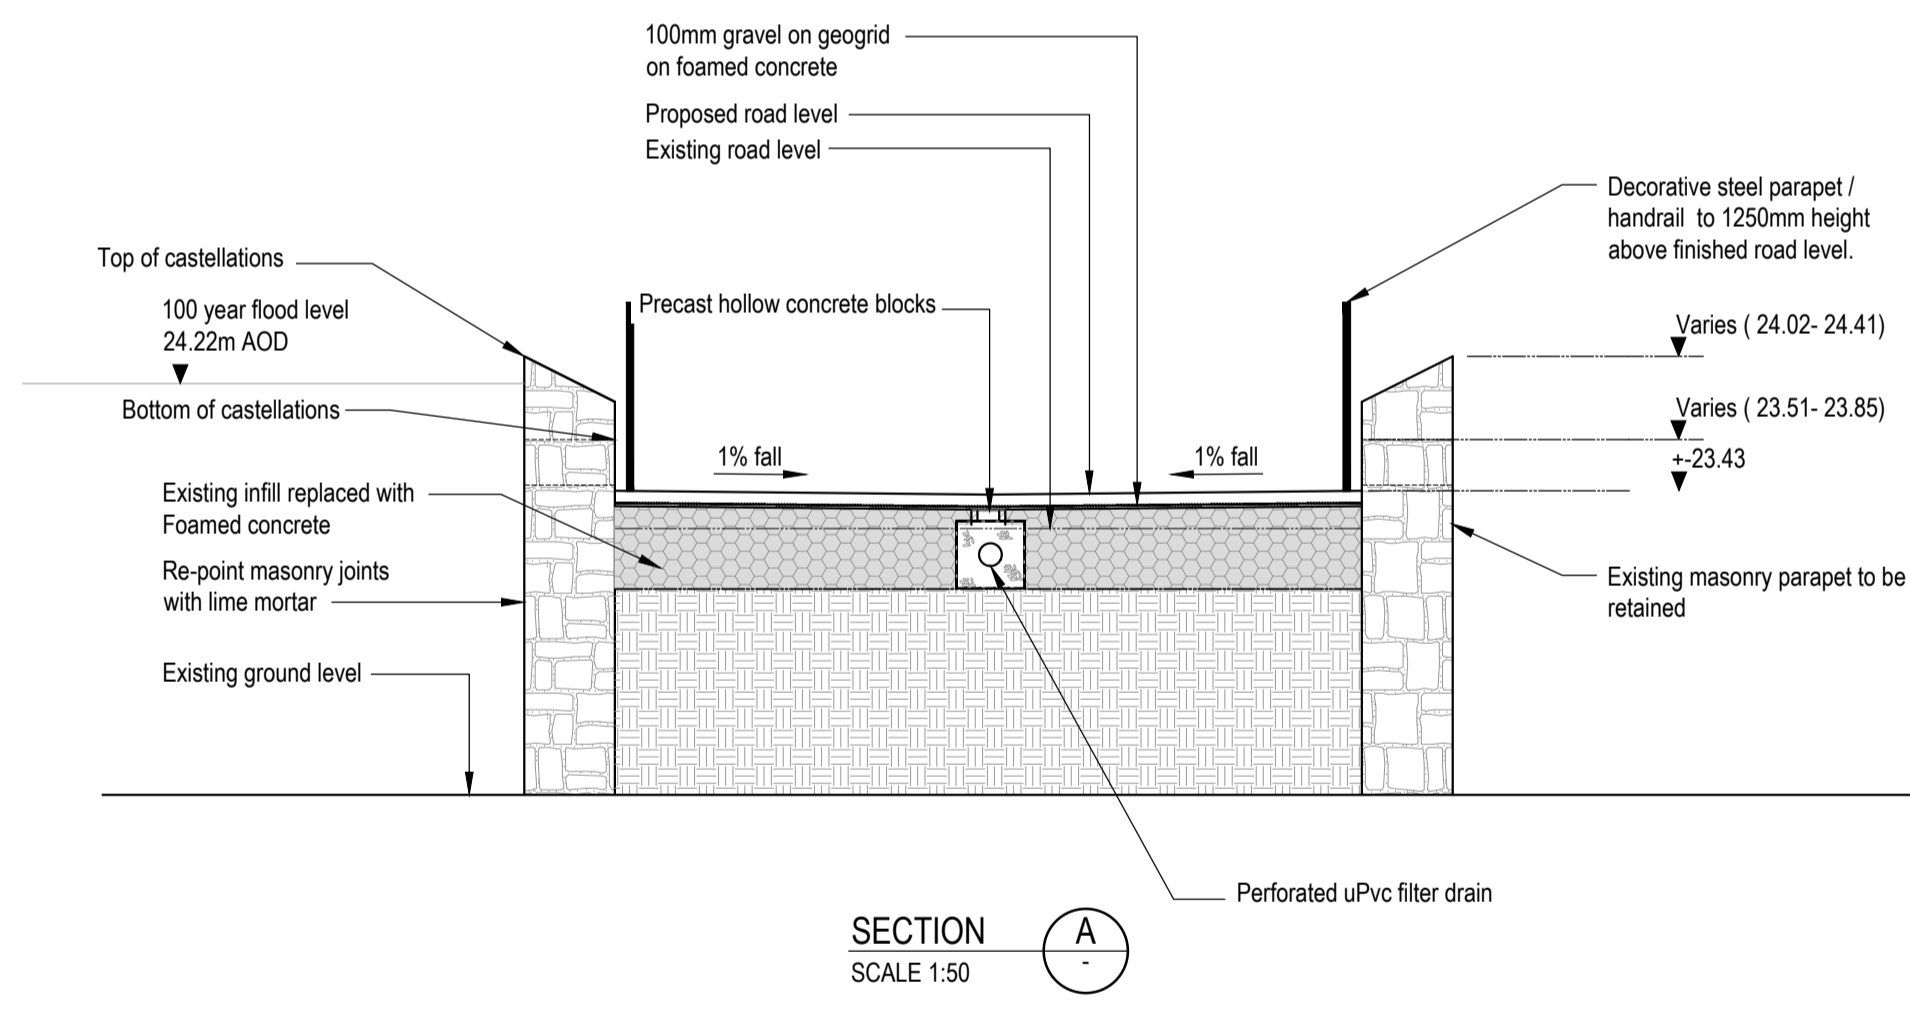

© Copyright
This drawing and any design hereon is the copyright of the Consultants and must not be reproduced without their written consent.

All drawings remain the property of the Consultants.

GENERAL NOTE:

- GROUND LEVELS INDICATED ARE INDICATIVE AS OBTAINED FROM TOPOGRAPHICAL SURVEY.
- GROUND LEVELS TO BE REINSTATED TO EXISTING LEVELS WHERE FEASIBLE
- PRELIMINARY LEVELS INDICATED ON DRAWINGS, FINAL TOP-OF-WALL LEVELS TO BE CONFIRMED AT DETAILED DESIGN STAGE
- PRELIMINARY DETAILS INDICATED ON DRAWINGS, FINAL FLOOD DEFENCE AND CONSTRUCTION DETAILS TO BE CONFIRMED AT DETAILED DESIGN STAGE

P01	S2	PUBLIC CONSULTATION	DG	WS	04/09/2023
Rev	Suit	Description	Drawn	Ch'kd	Date

Client

Clients Representative:

J. B. Barry and Partners Limited Consulting Engineers
Classon House, Dundrum Business Park, Dundrum Road, Dublin 14
www.jbbarry.ie

JBA Consulting Engineers and Scientists Limited
24 Grove Island, Corbally, Limerick
www.jbaconsulting.ie

Project
**CASTLECONNELL
FLOOD RELIEF SCHEME**

Drawing Title
**ISLAND HOUSE CAUSEWAY
SECTIONS & ELEVATIONS**

Drawn by :	DG	Date :	30/08/2023
Checked by :	WS	Date :	30/08/2023
Approved by :	RK	Date :	30/08/2023
Internal Project REF :	JBB: 19104	JBA: 2019s0927	
Scales : AS SHOWN			
Stage : PUBLIC CONSULTATION			
Drawing No.:	Revision	Suitability Code	
19104-JBB-XX-XX-DR-S-02405	P01	S2	