



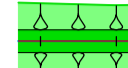





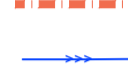






 



LEGEND

-  PROPOSED FLOOD WALL
-  PROPOSED LOW LEVEL FLOOD WALL
-  EXISTING WALL
-  EXISTING WALL TO BE DEMOLISHED
-  PROPOSED EMBANKMENT
-  EXISTING BUILDING
-  EXISTING GROUND LEVEL PROPERTY SIDE
-  EXISTING GROUND LEVEL RIVER SIDE
-  PROPOSED DEMOUNTABLE BARRIER
-  FILL AGAINST NEW WALL
-  PROPOSED CULVERT REPLACEMENT
-  PROPOSED FOUL RISING MAIN
-  EXISTING STORM DRAINAGE OUTFALL TO BE REINSTATED
-  NEW STORM DRAINAGE OUTFALL
-  PROPOSED RAISED ROAD SURFACE
-  EXISTING ROAD TO BE REALIGNED, RESURFACED & REGRADED
-  PROPOSED FOOTPATH




WALL 5A - LONGSECTION
SCALE: H 1:200, V 1:200. DATUM: 20.000

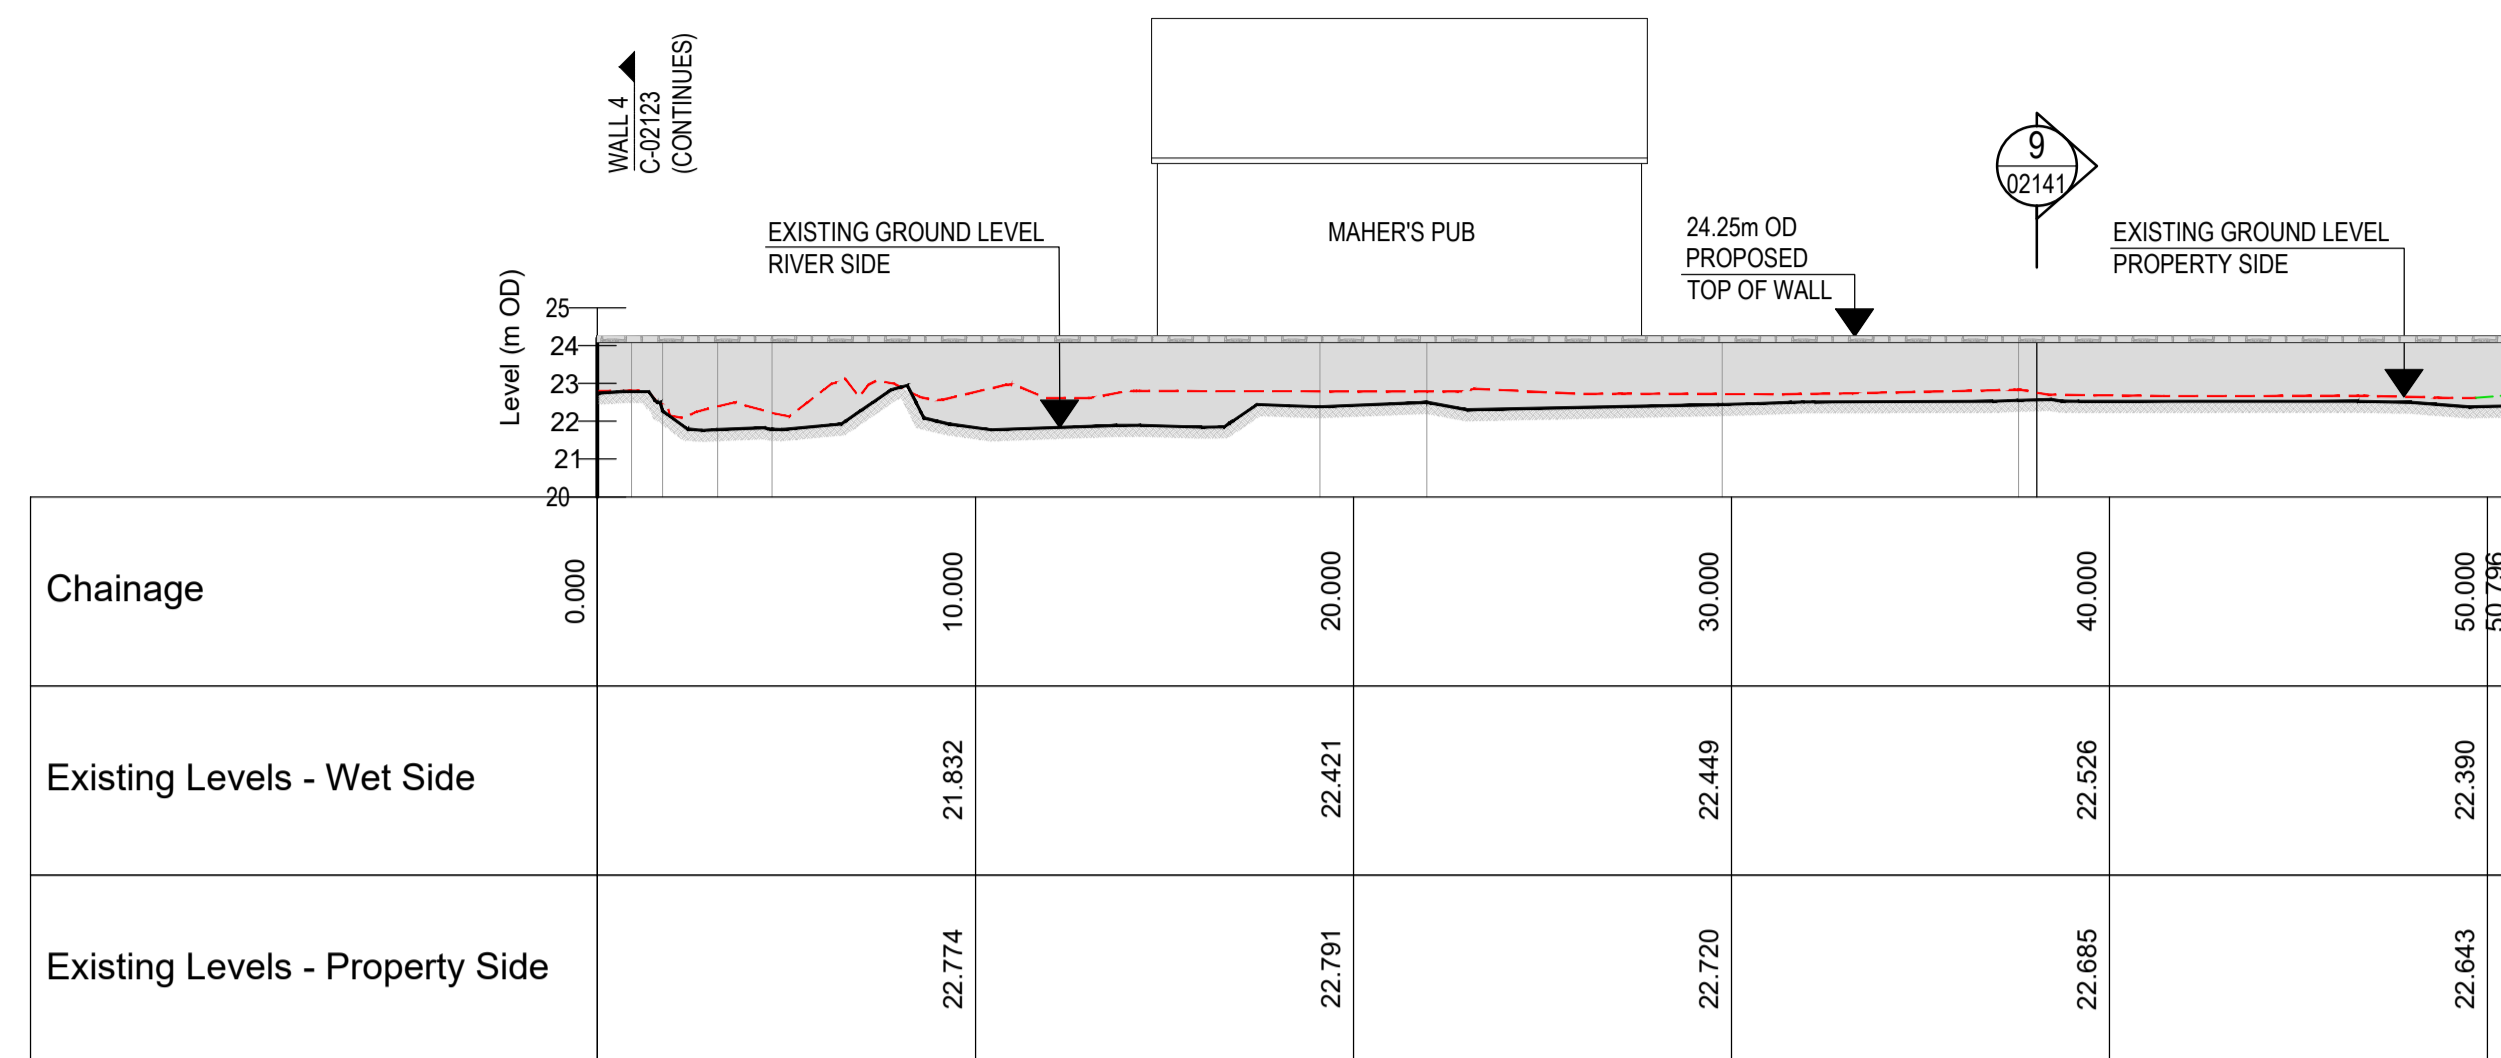WALL 5A
LONGSECTION
SCALE H 1:200, V 1:200

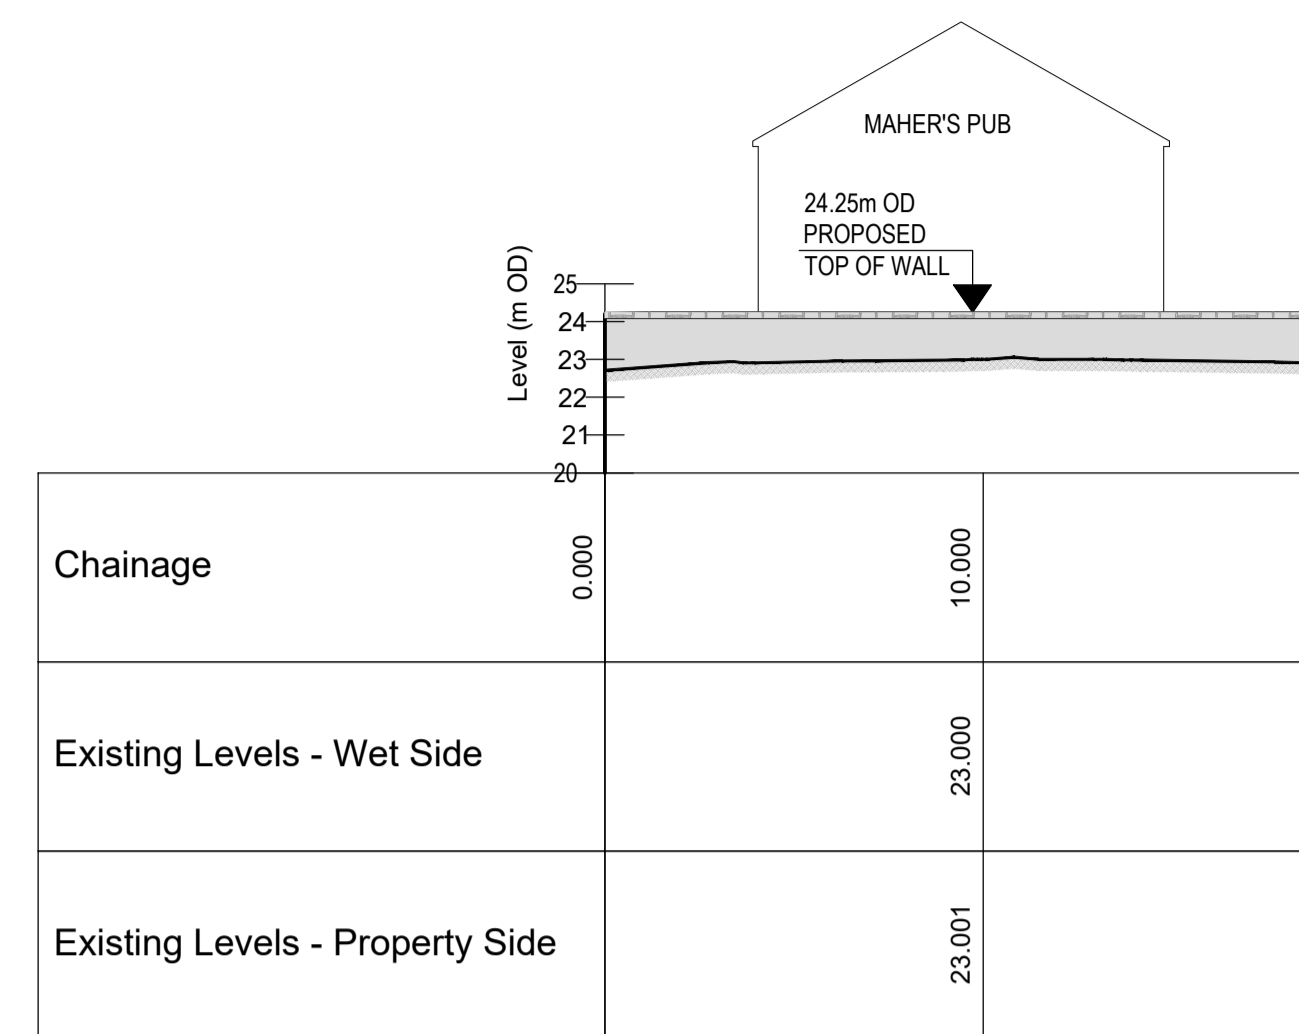


WALL 5B - LONGSECTION
SCALE: H 1:200, V 1:200. DATUM: 20.000
WALL 5B
LONGSECTION
SCALE H 1:200, V 1:200

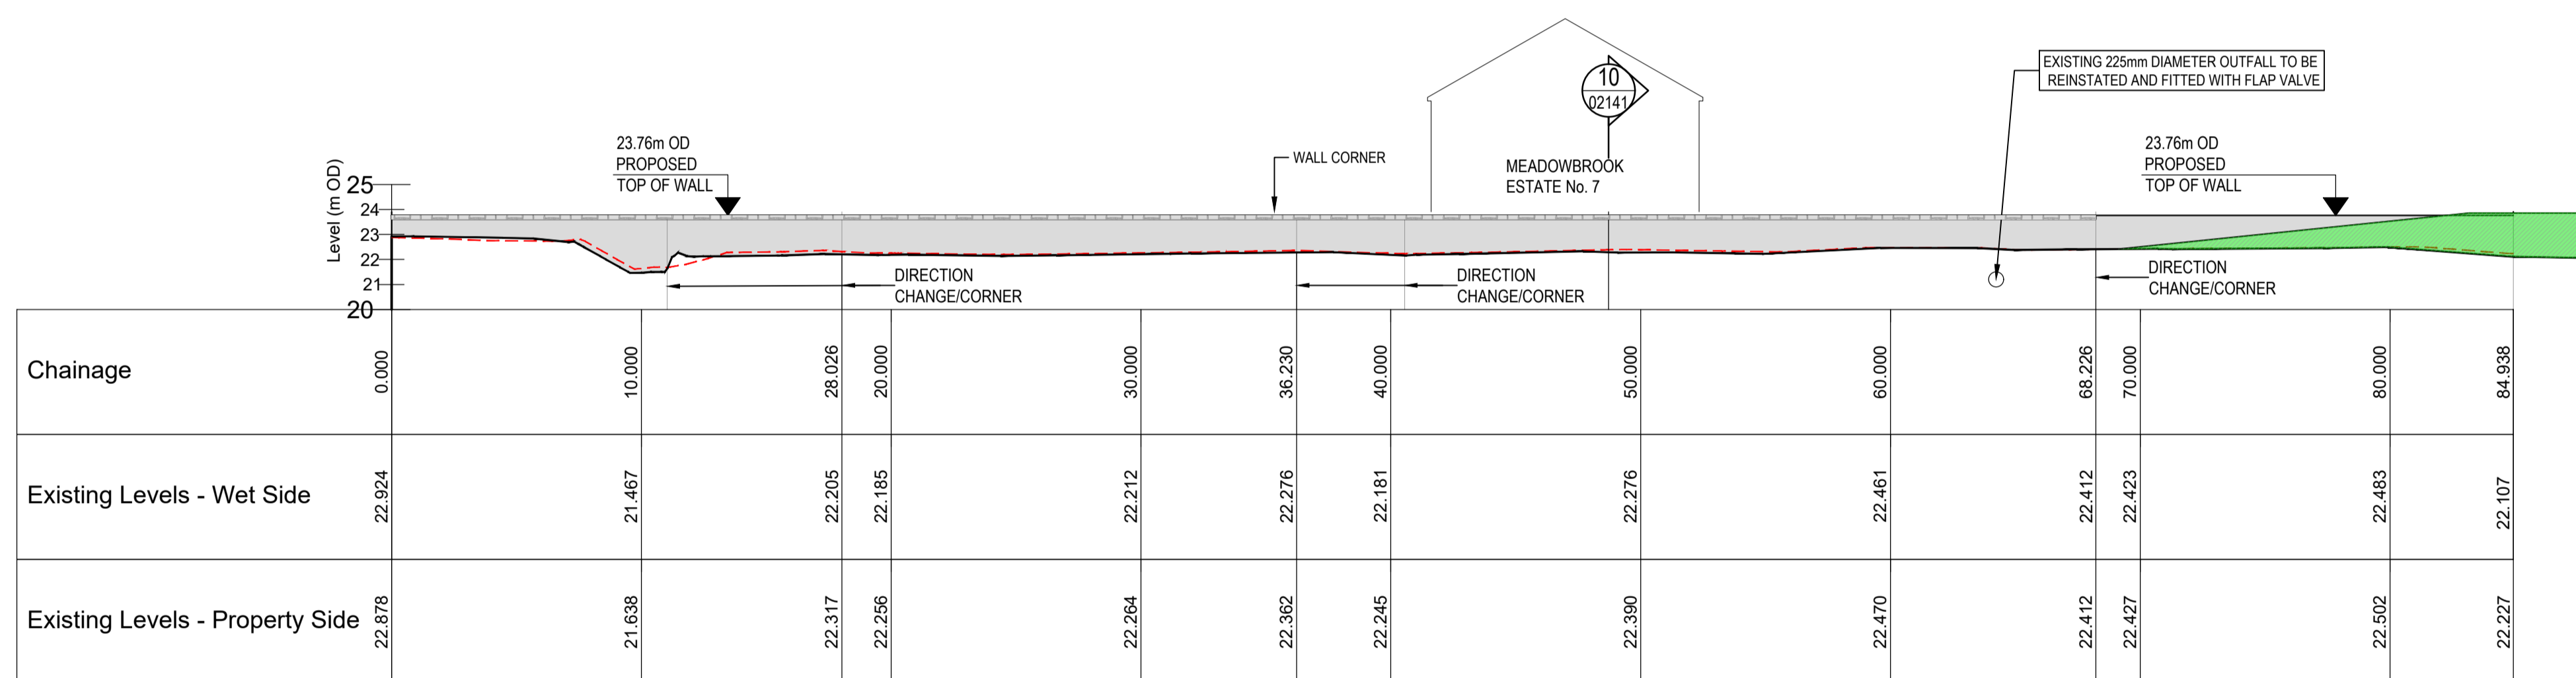

WALL 5C - LONGSECTION
SCALE: H 1:200, V 1:200. DATUM: 20.000

WALL 5C
LONGSECTION
SCALE H 1:200, V 1:200

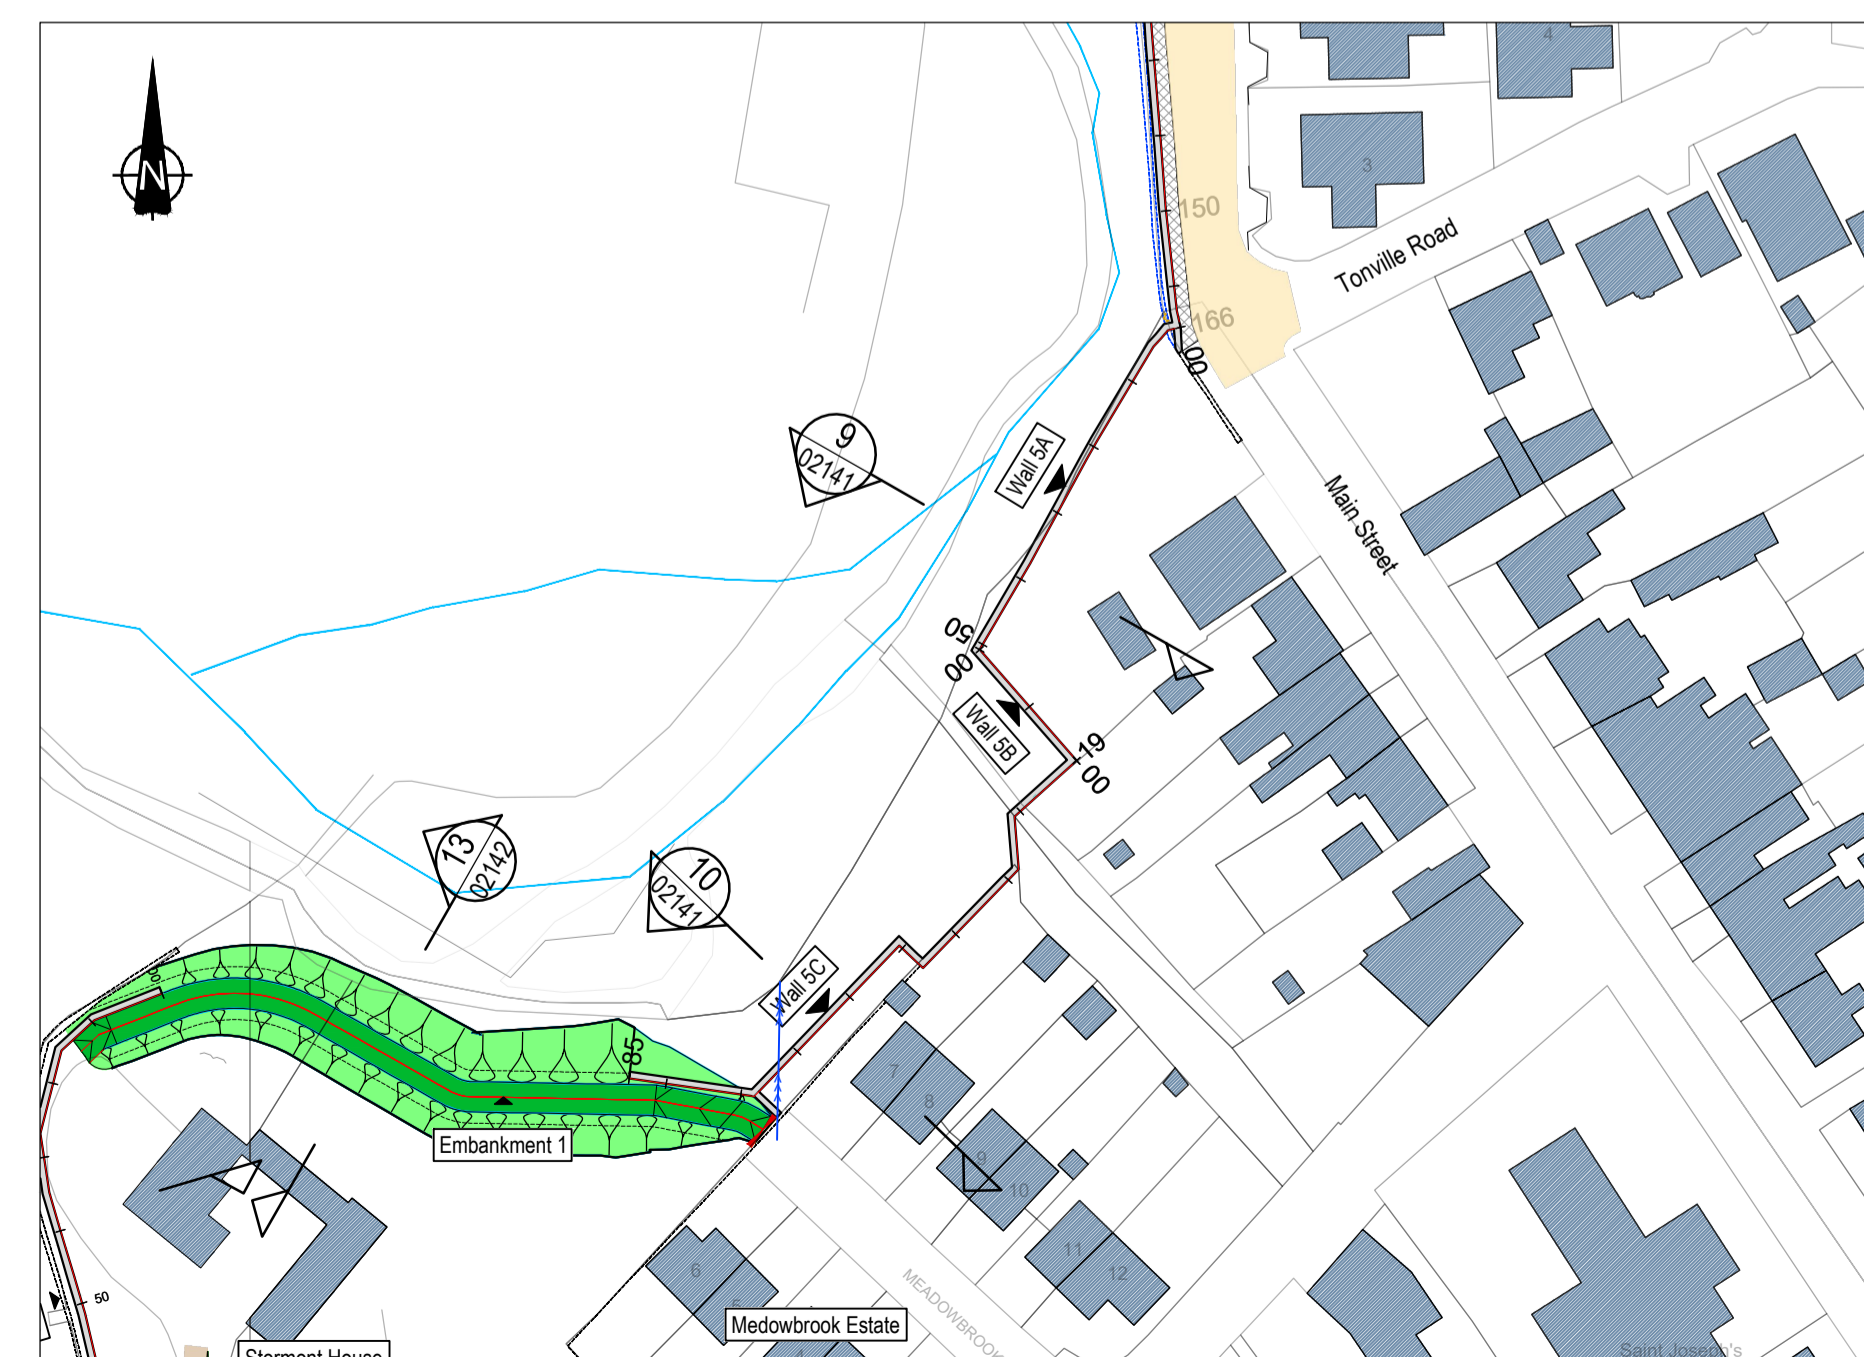

LOCATION PLAN
SCALE 1:1000

Rev.	Suit.	Description	Drawn	Chk'd	Date
C01	A1	PLANNING APPLICATION SUBMISSION	WS	RK	18/11/2024

Client:



OPW Oifig na nOibréacha Poiblí
Office of Public Works



Comhairle Cathrach & Contae Luimnigh
Limerick City & County Council

Clients Representative:



egis JBA consulting

Egis Engineering Ireland Ltd.
Clashon House, Dundrum Business Park, Dundrum Road, Dublin 14
www.egis-group.com

JBA Consulting Engineers and Scientists Limited
24 Grove Island, Corbally, Limerick
www.jbaconsulting.ie

Project
**CASTLECONNELL
FLOOD RELIEF SCHEME**

Drawing Title
**ELEVATIONS & LONGSECTIONS
SHEET 5**

Drawn by: WS Date: 18/11/2024

Checked by: RK Date: 18/11/2024

Approved by: RK Date: 18/11/2024

Internal Project REF: EGIS: 19104 JBA: 2019a0927

Scales: 1:200 @A1

Stage: PLANNING

Drawing No.	Revision	Suitability Code
19104-JBB-XX-DR-C-02124	C01	A1